



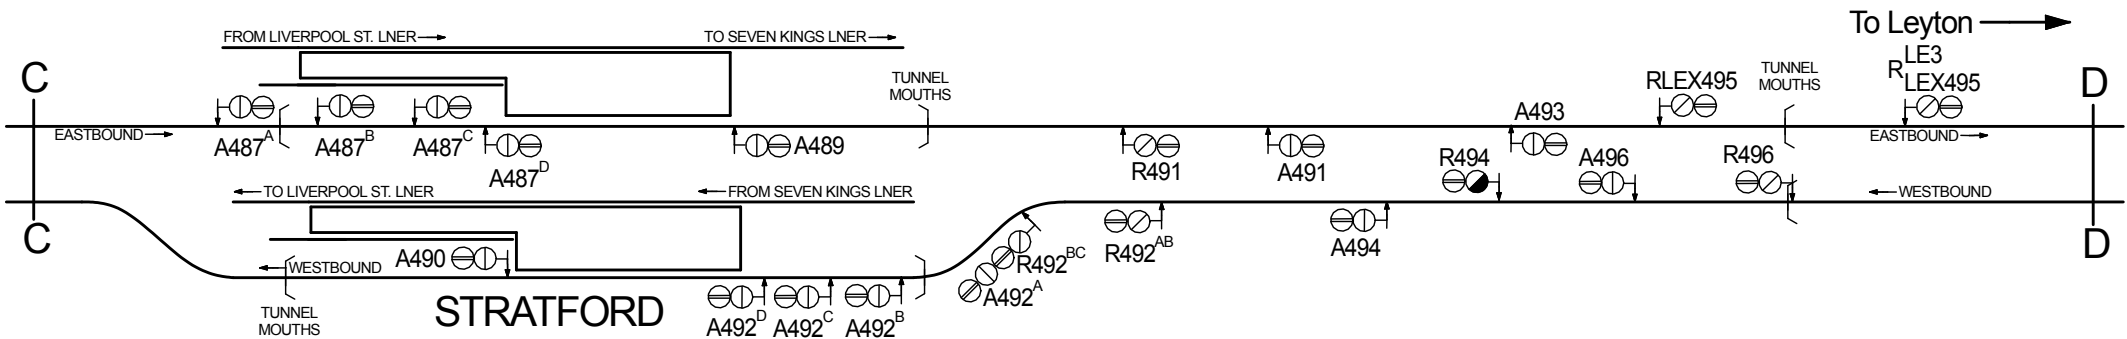
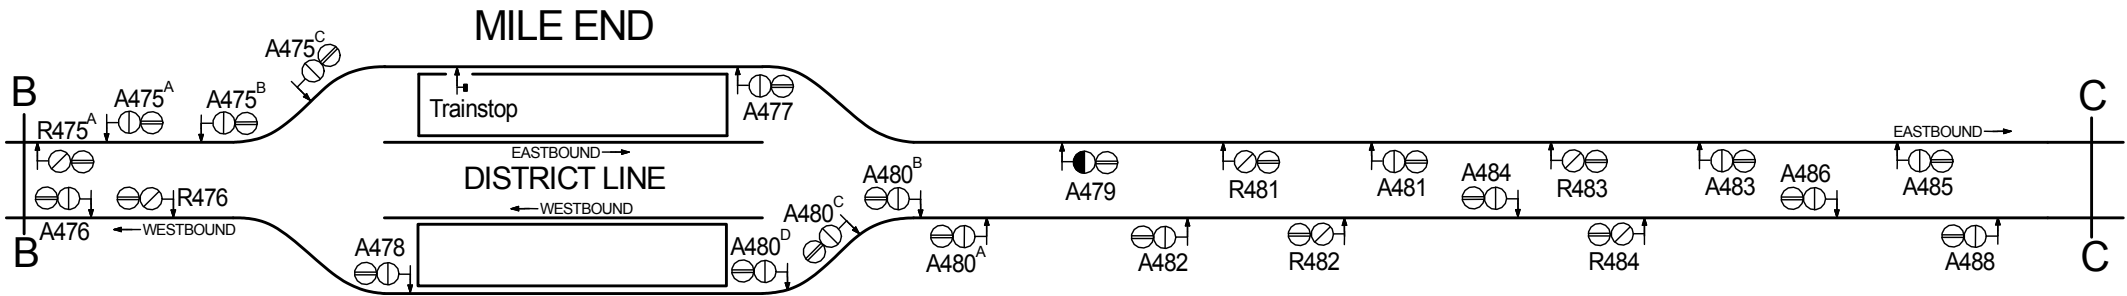
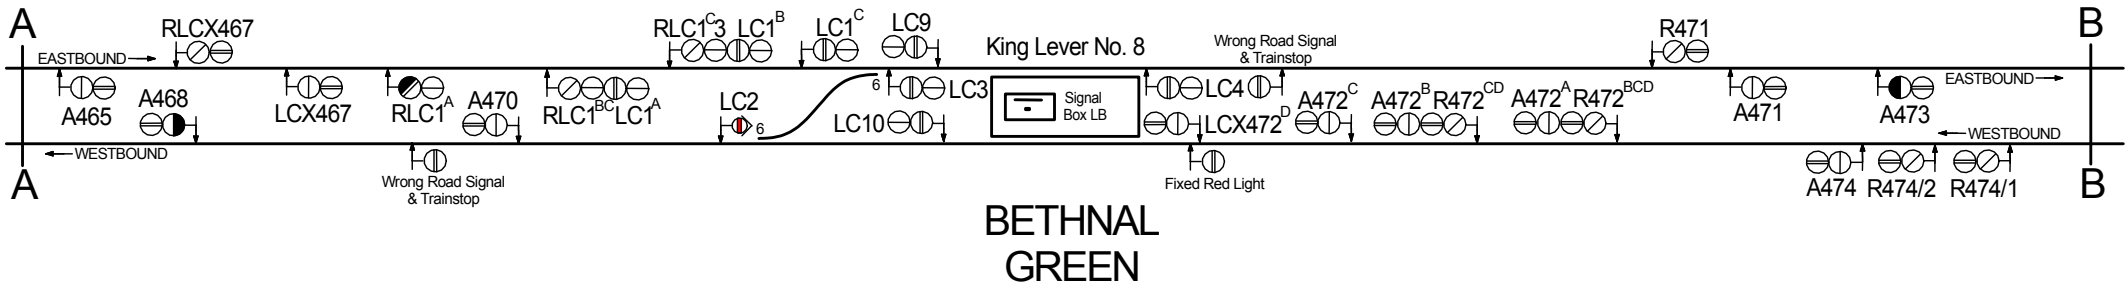
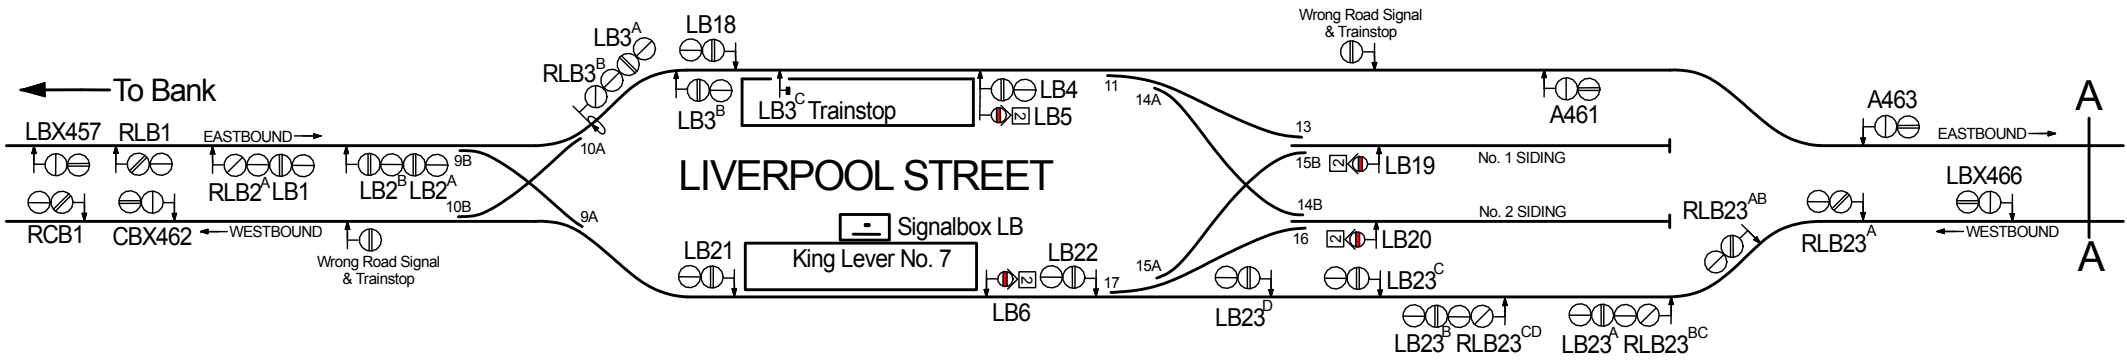





**CENTRAL LINE
EASTERN EXTENSIONS
1946 - 1957**

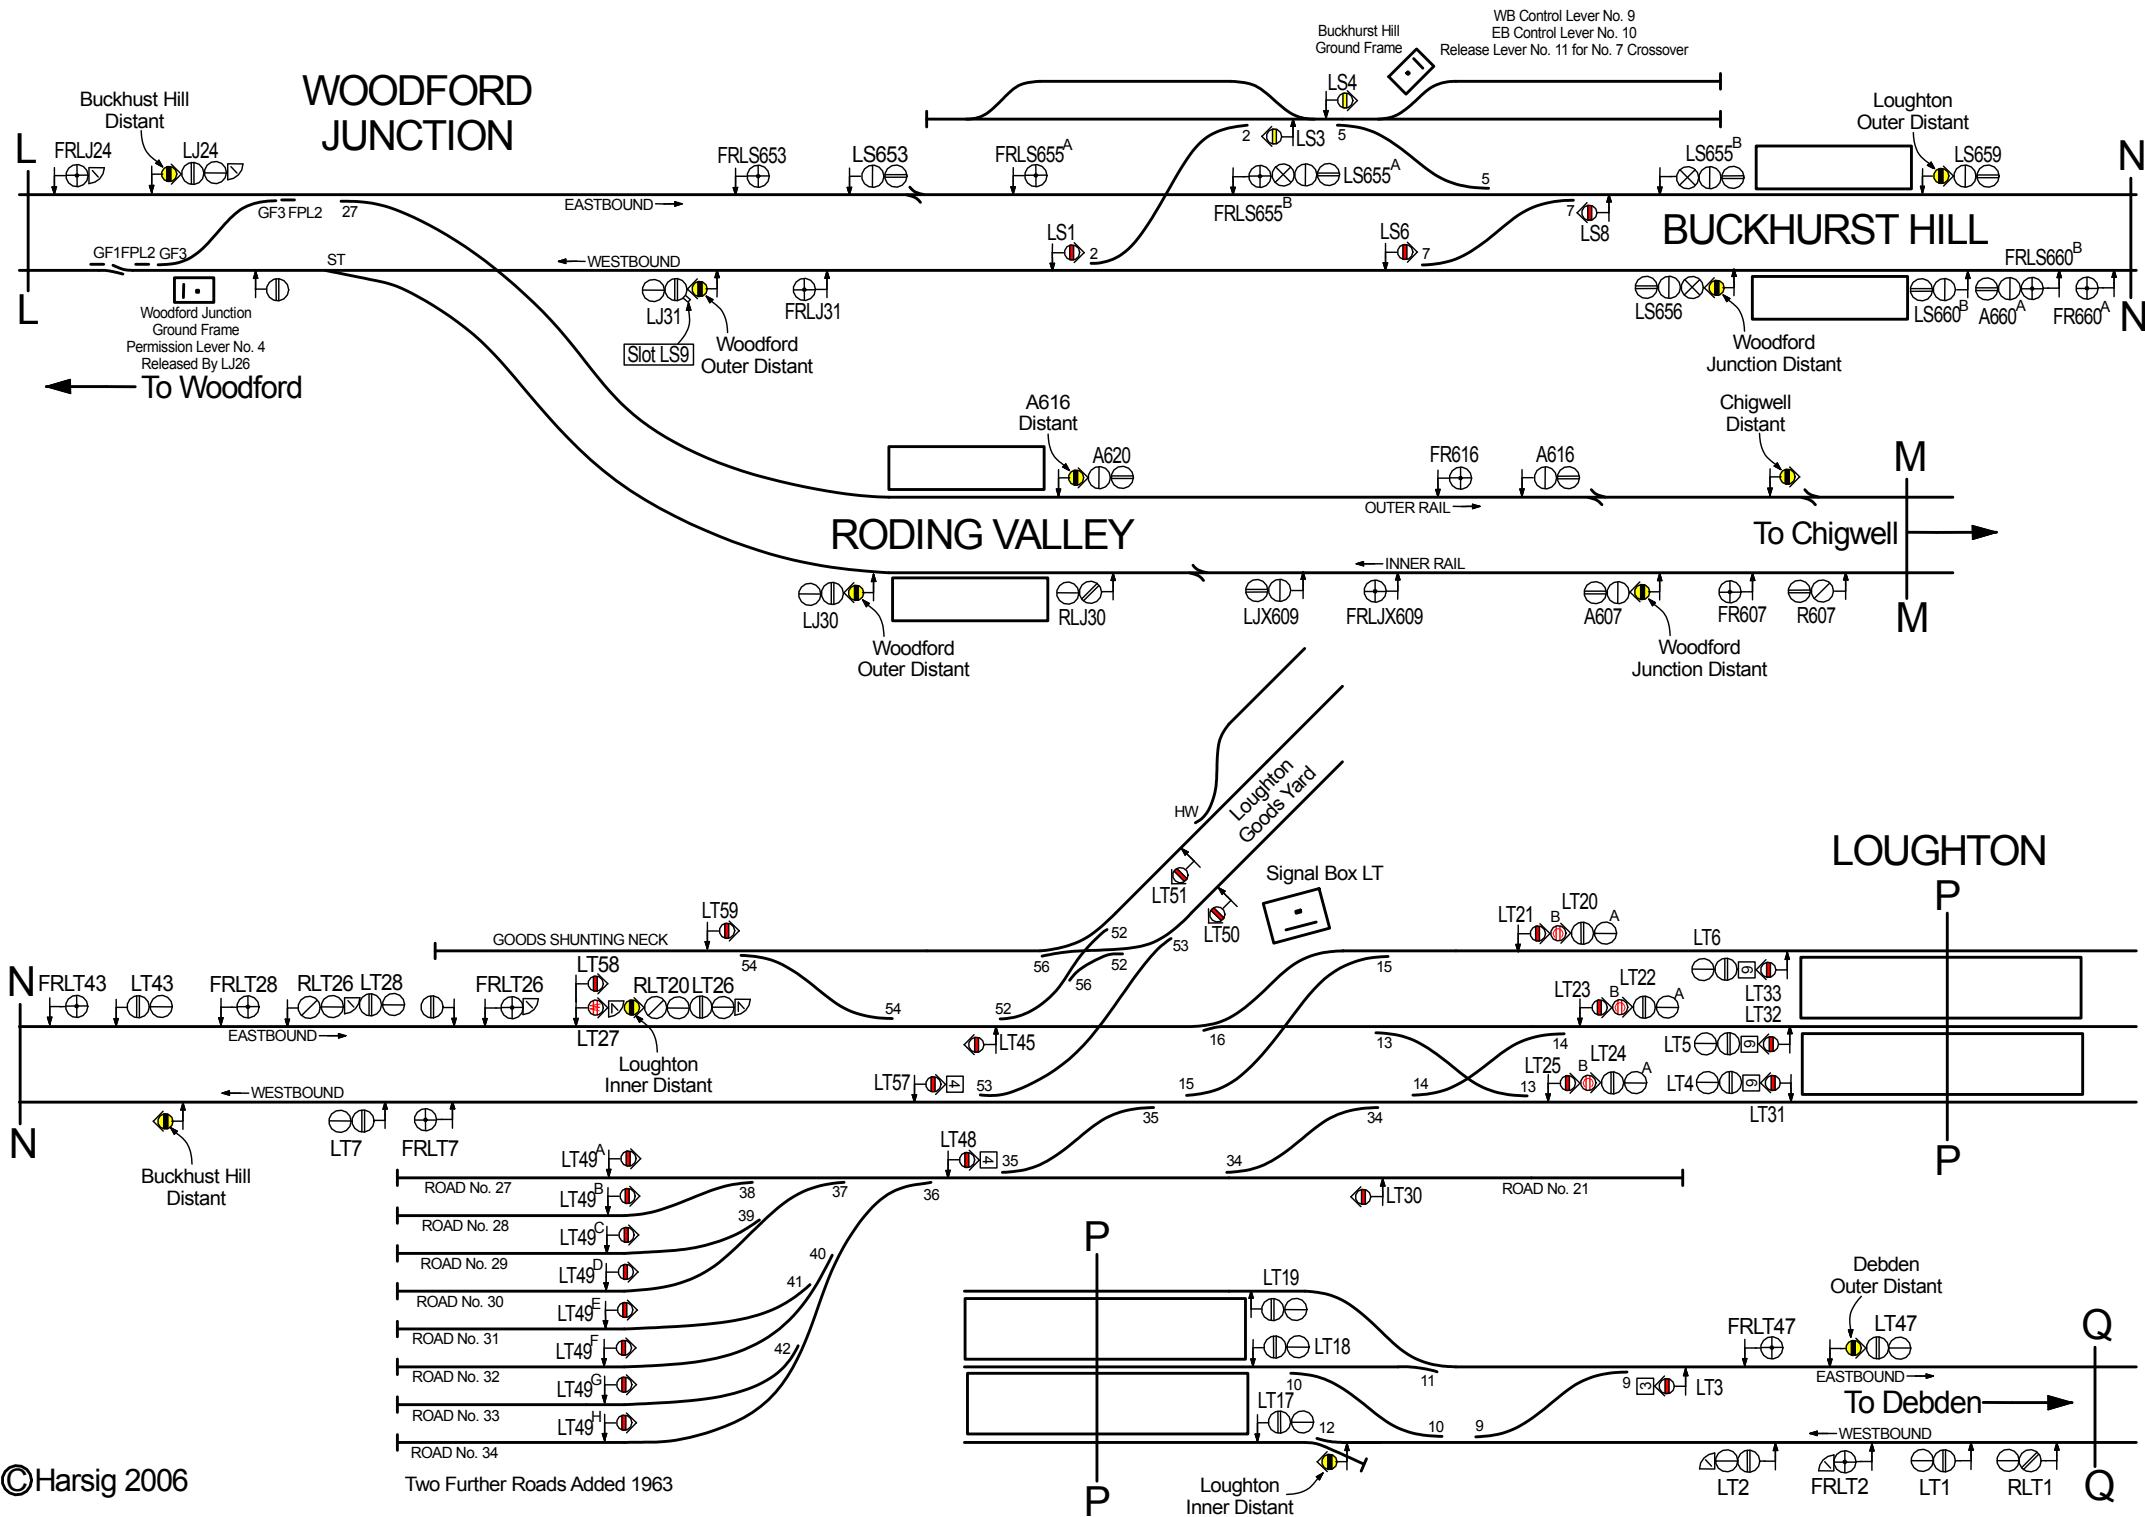


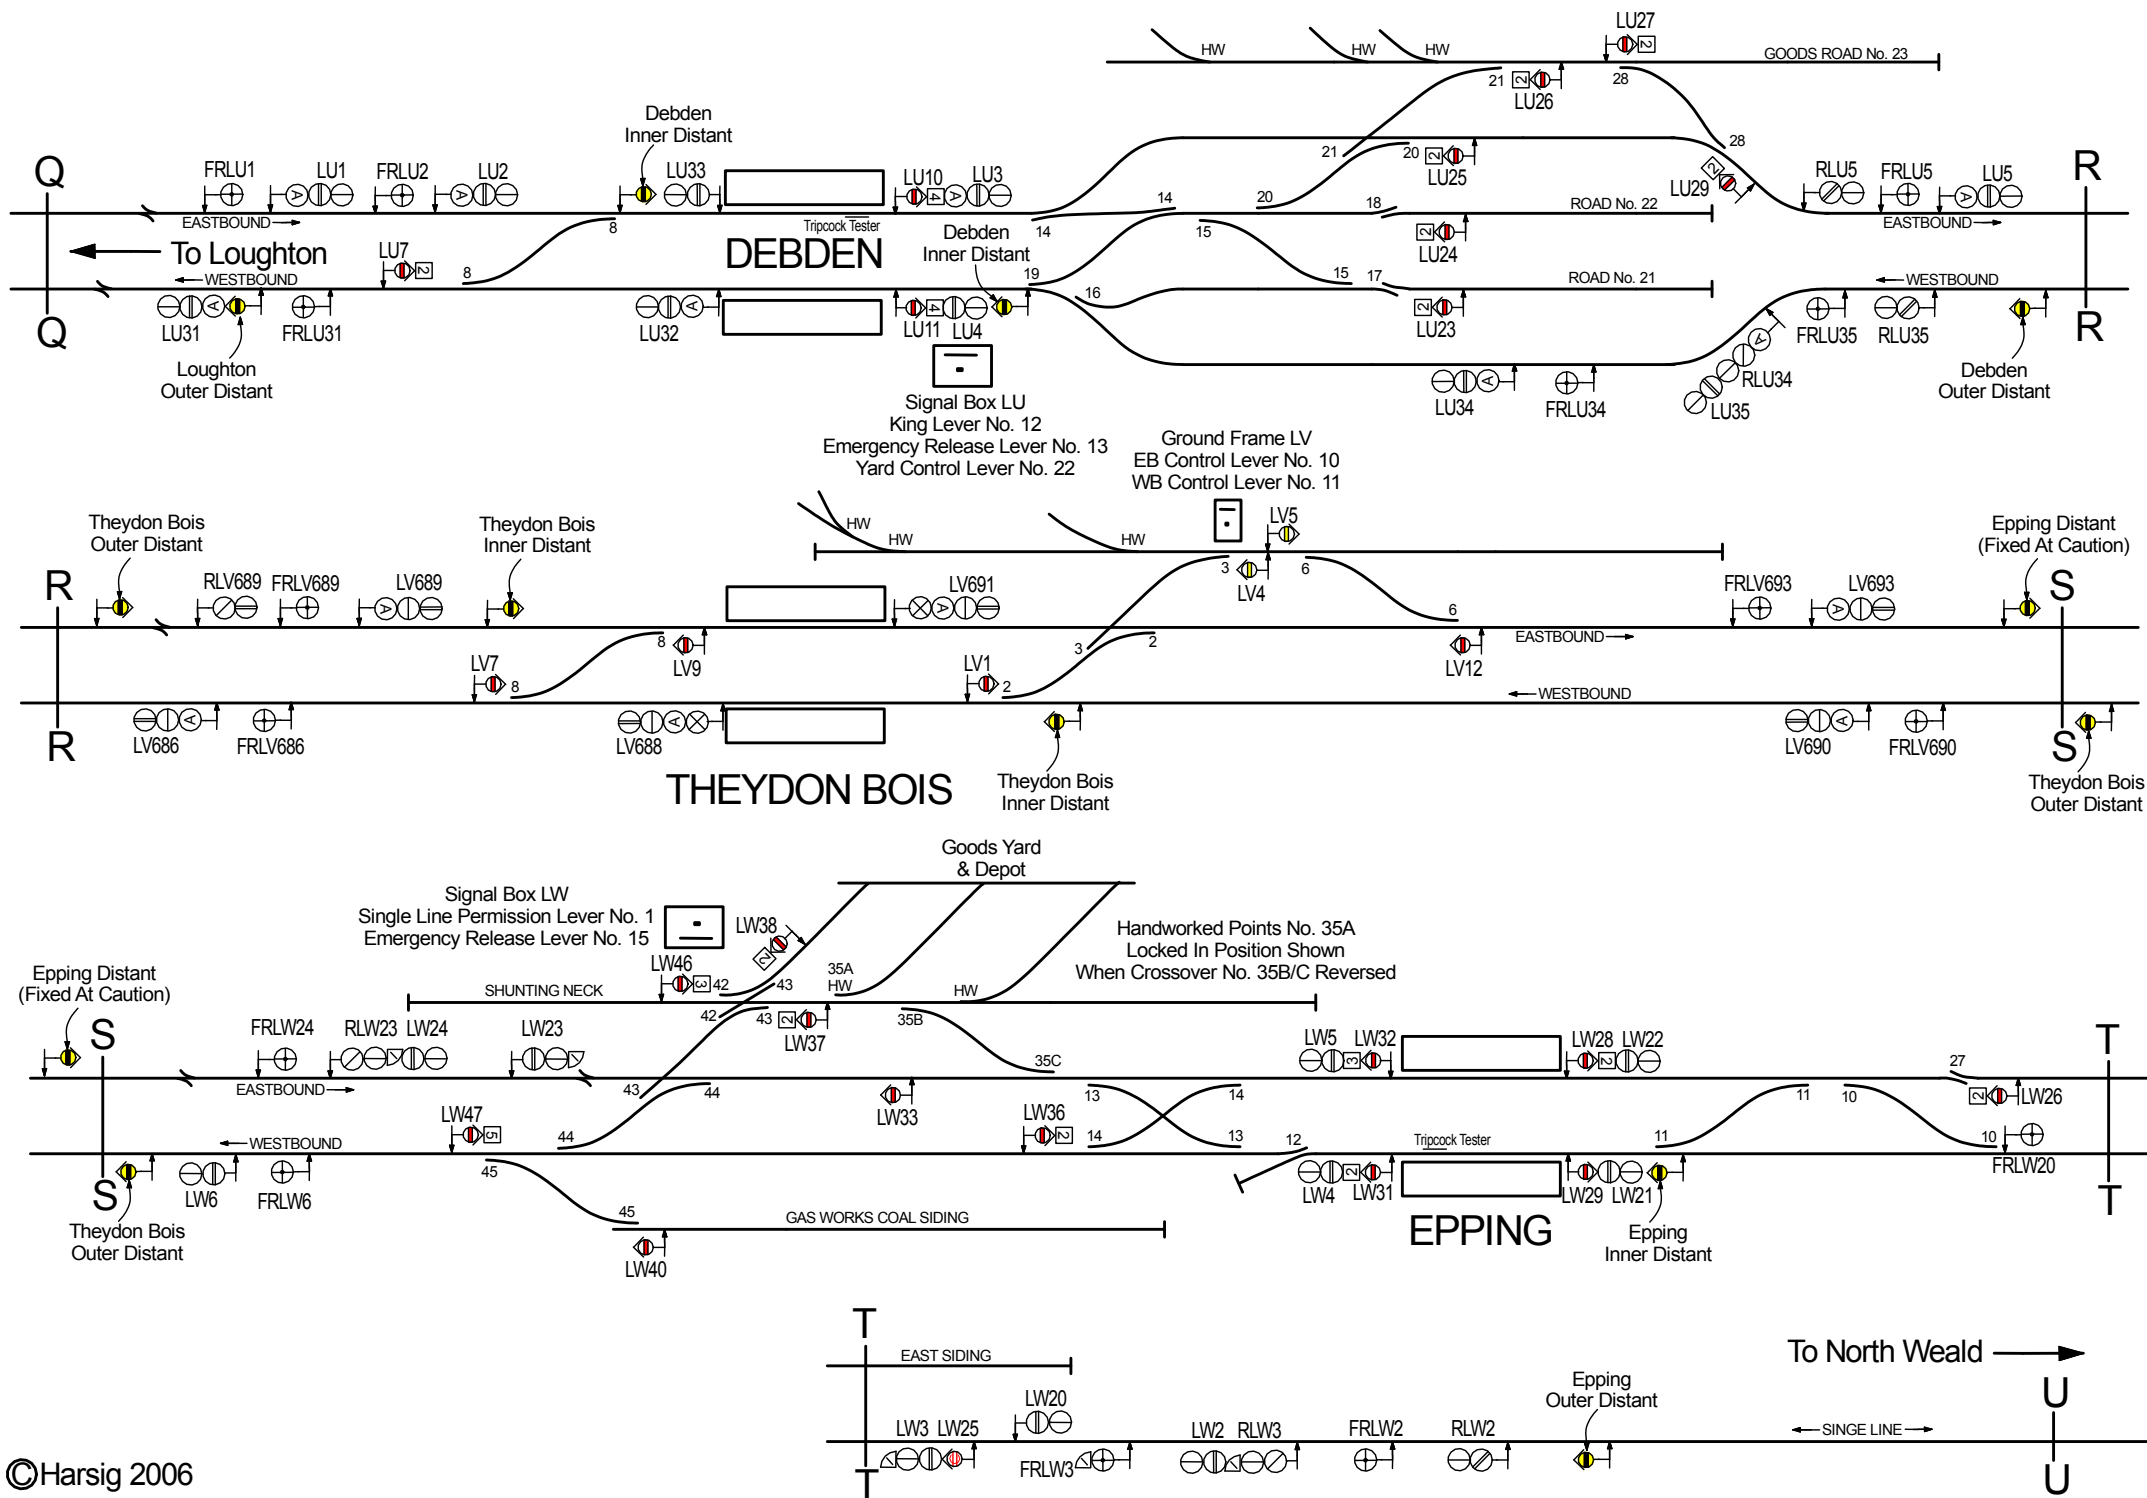

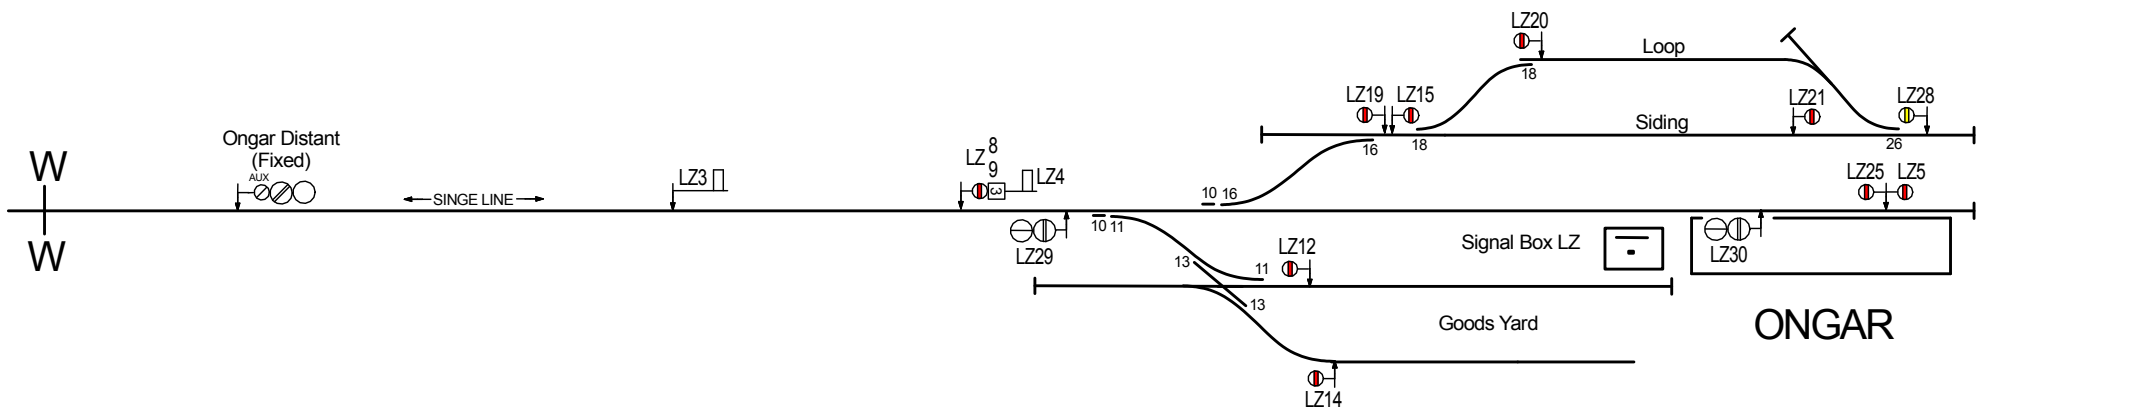

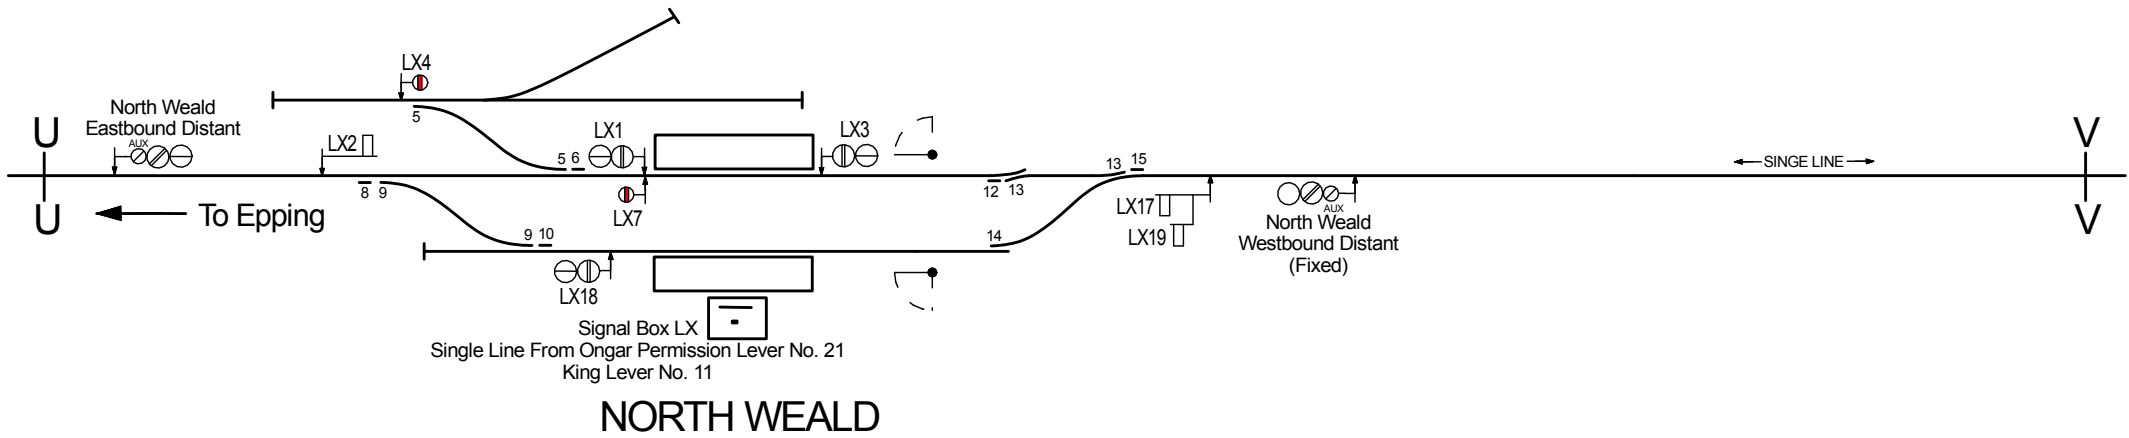

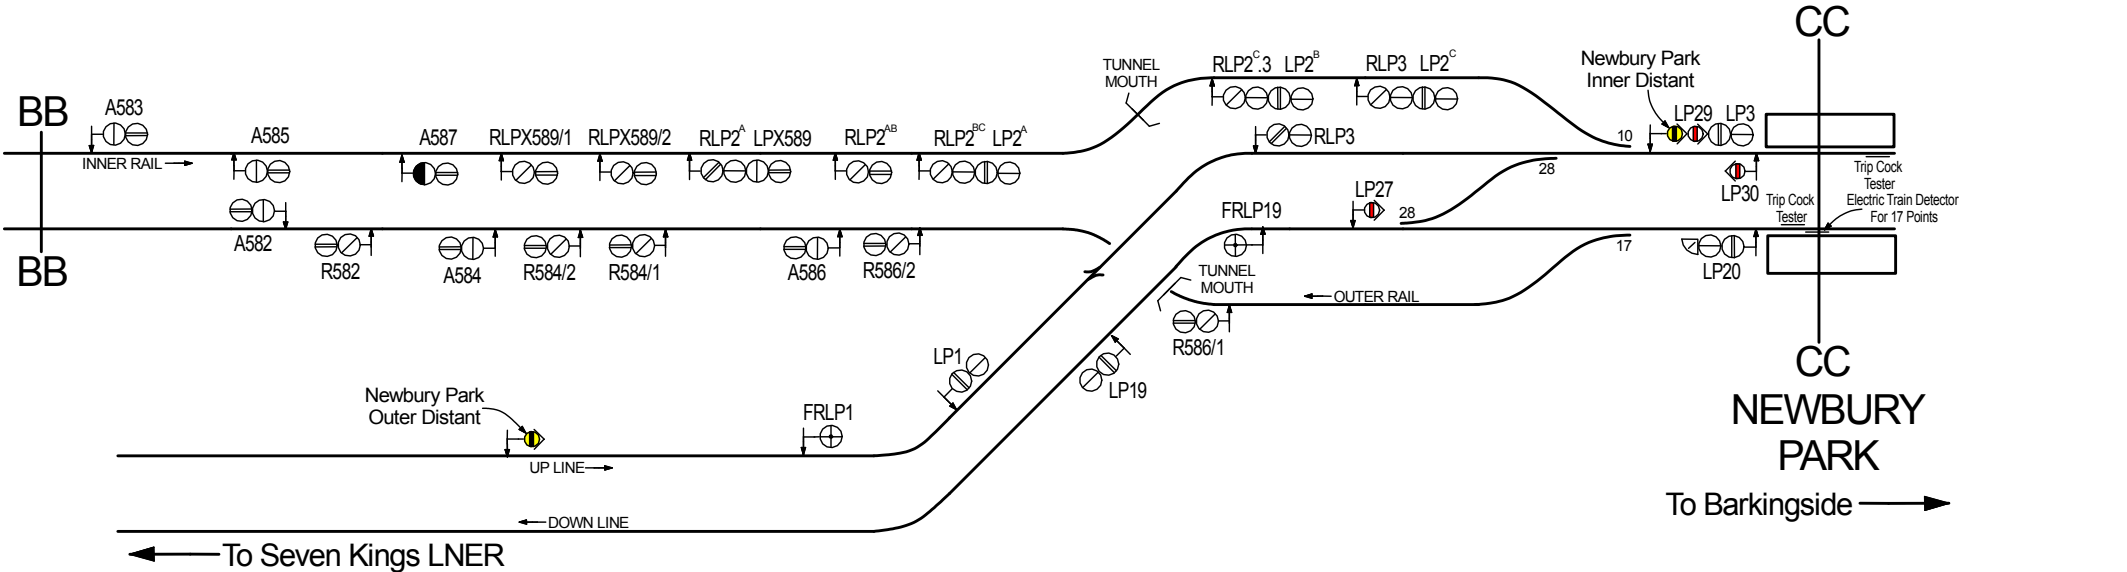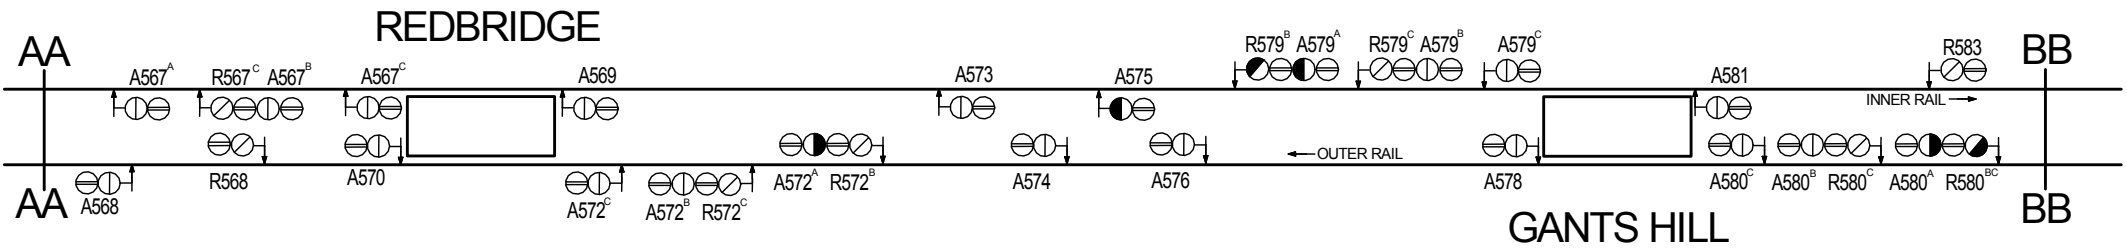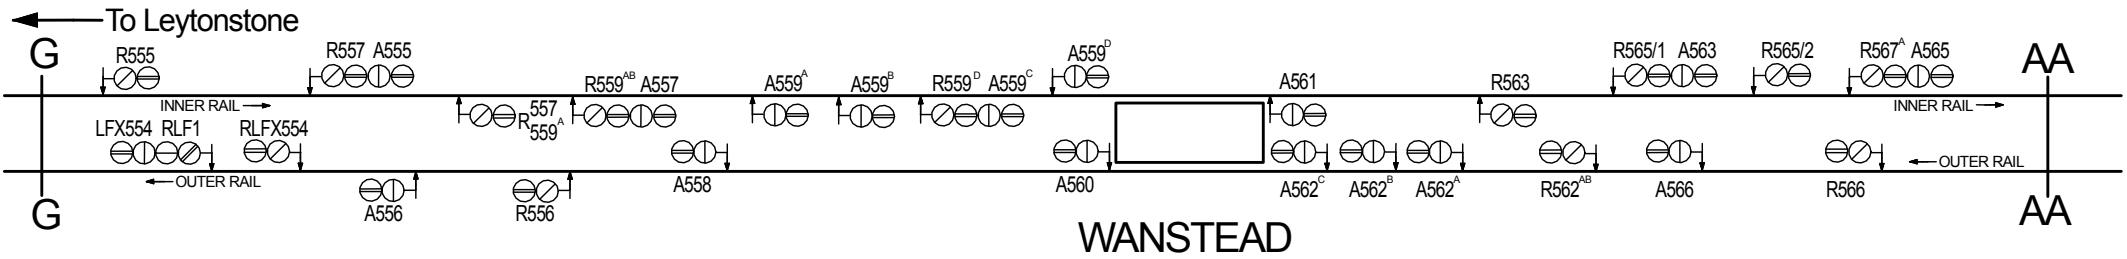


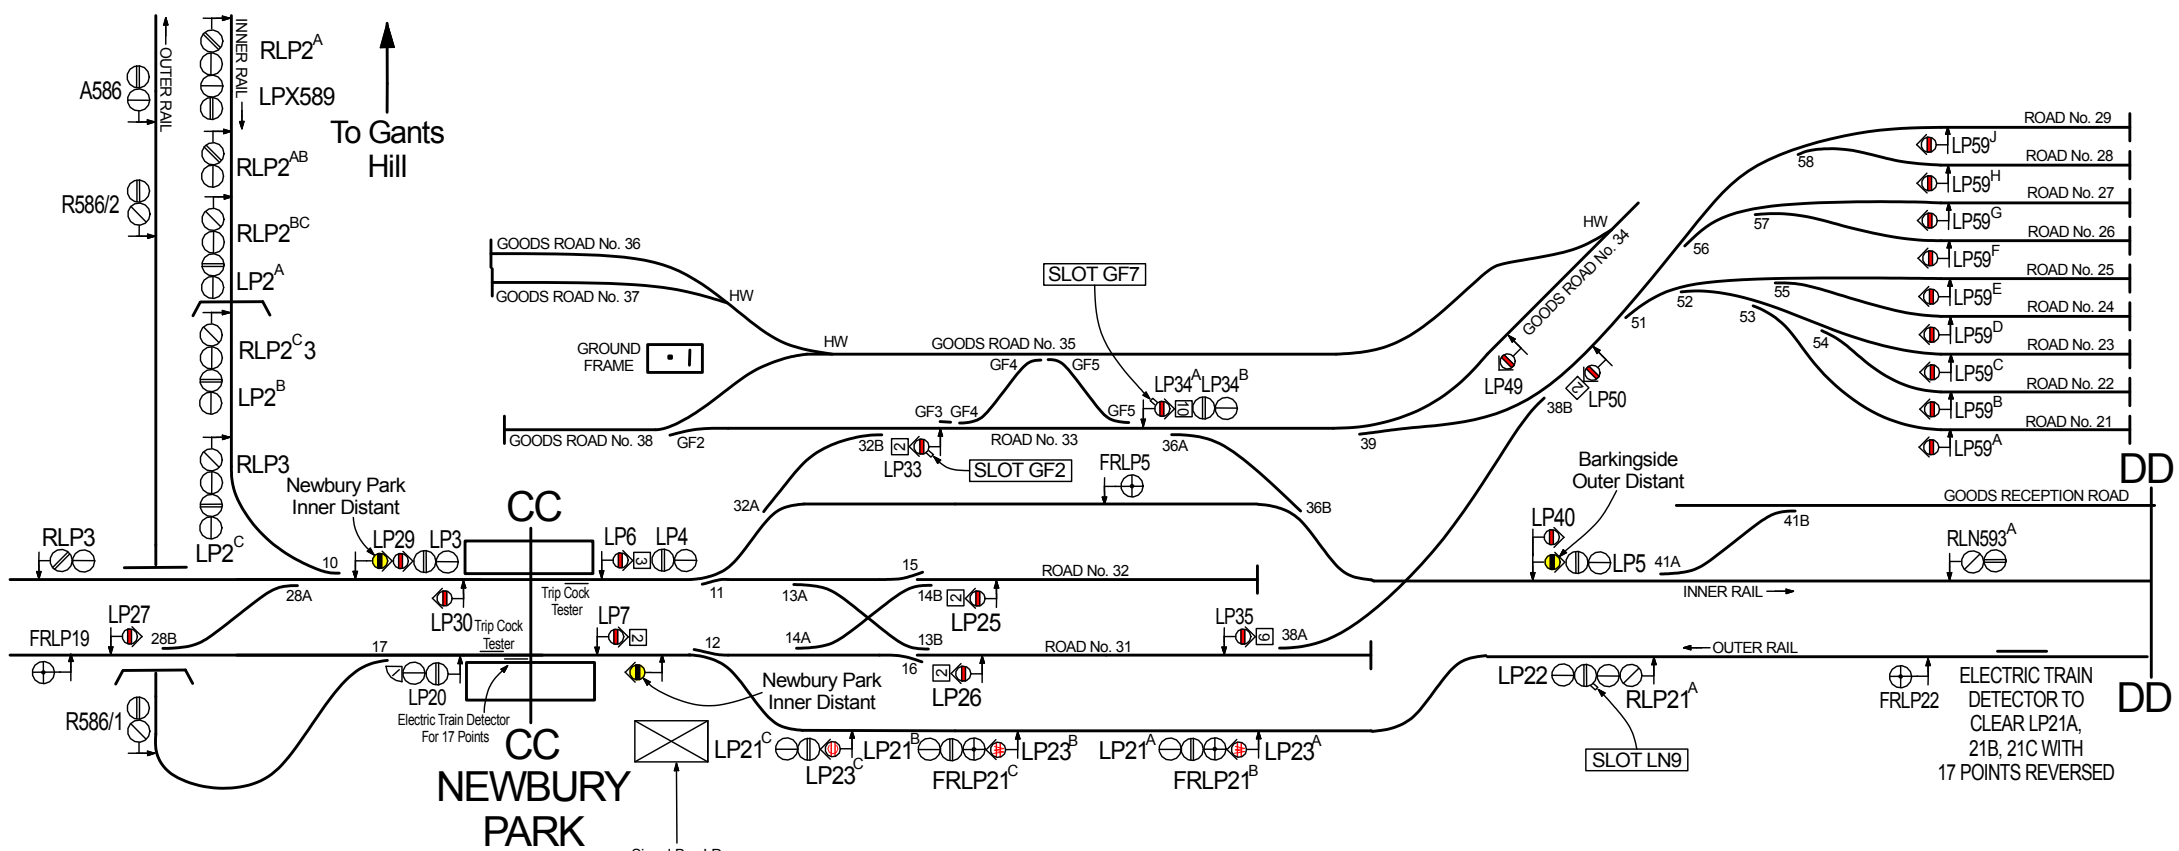

← To Seven Kings LNER

↑ To Gants Hill

→ To Fairlop

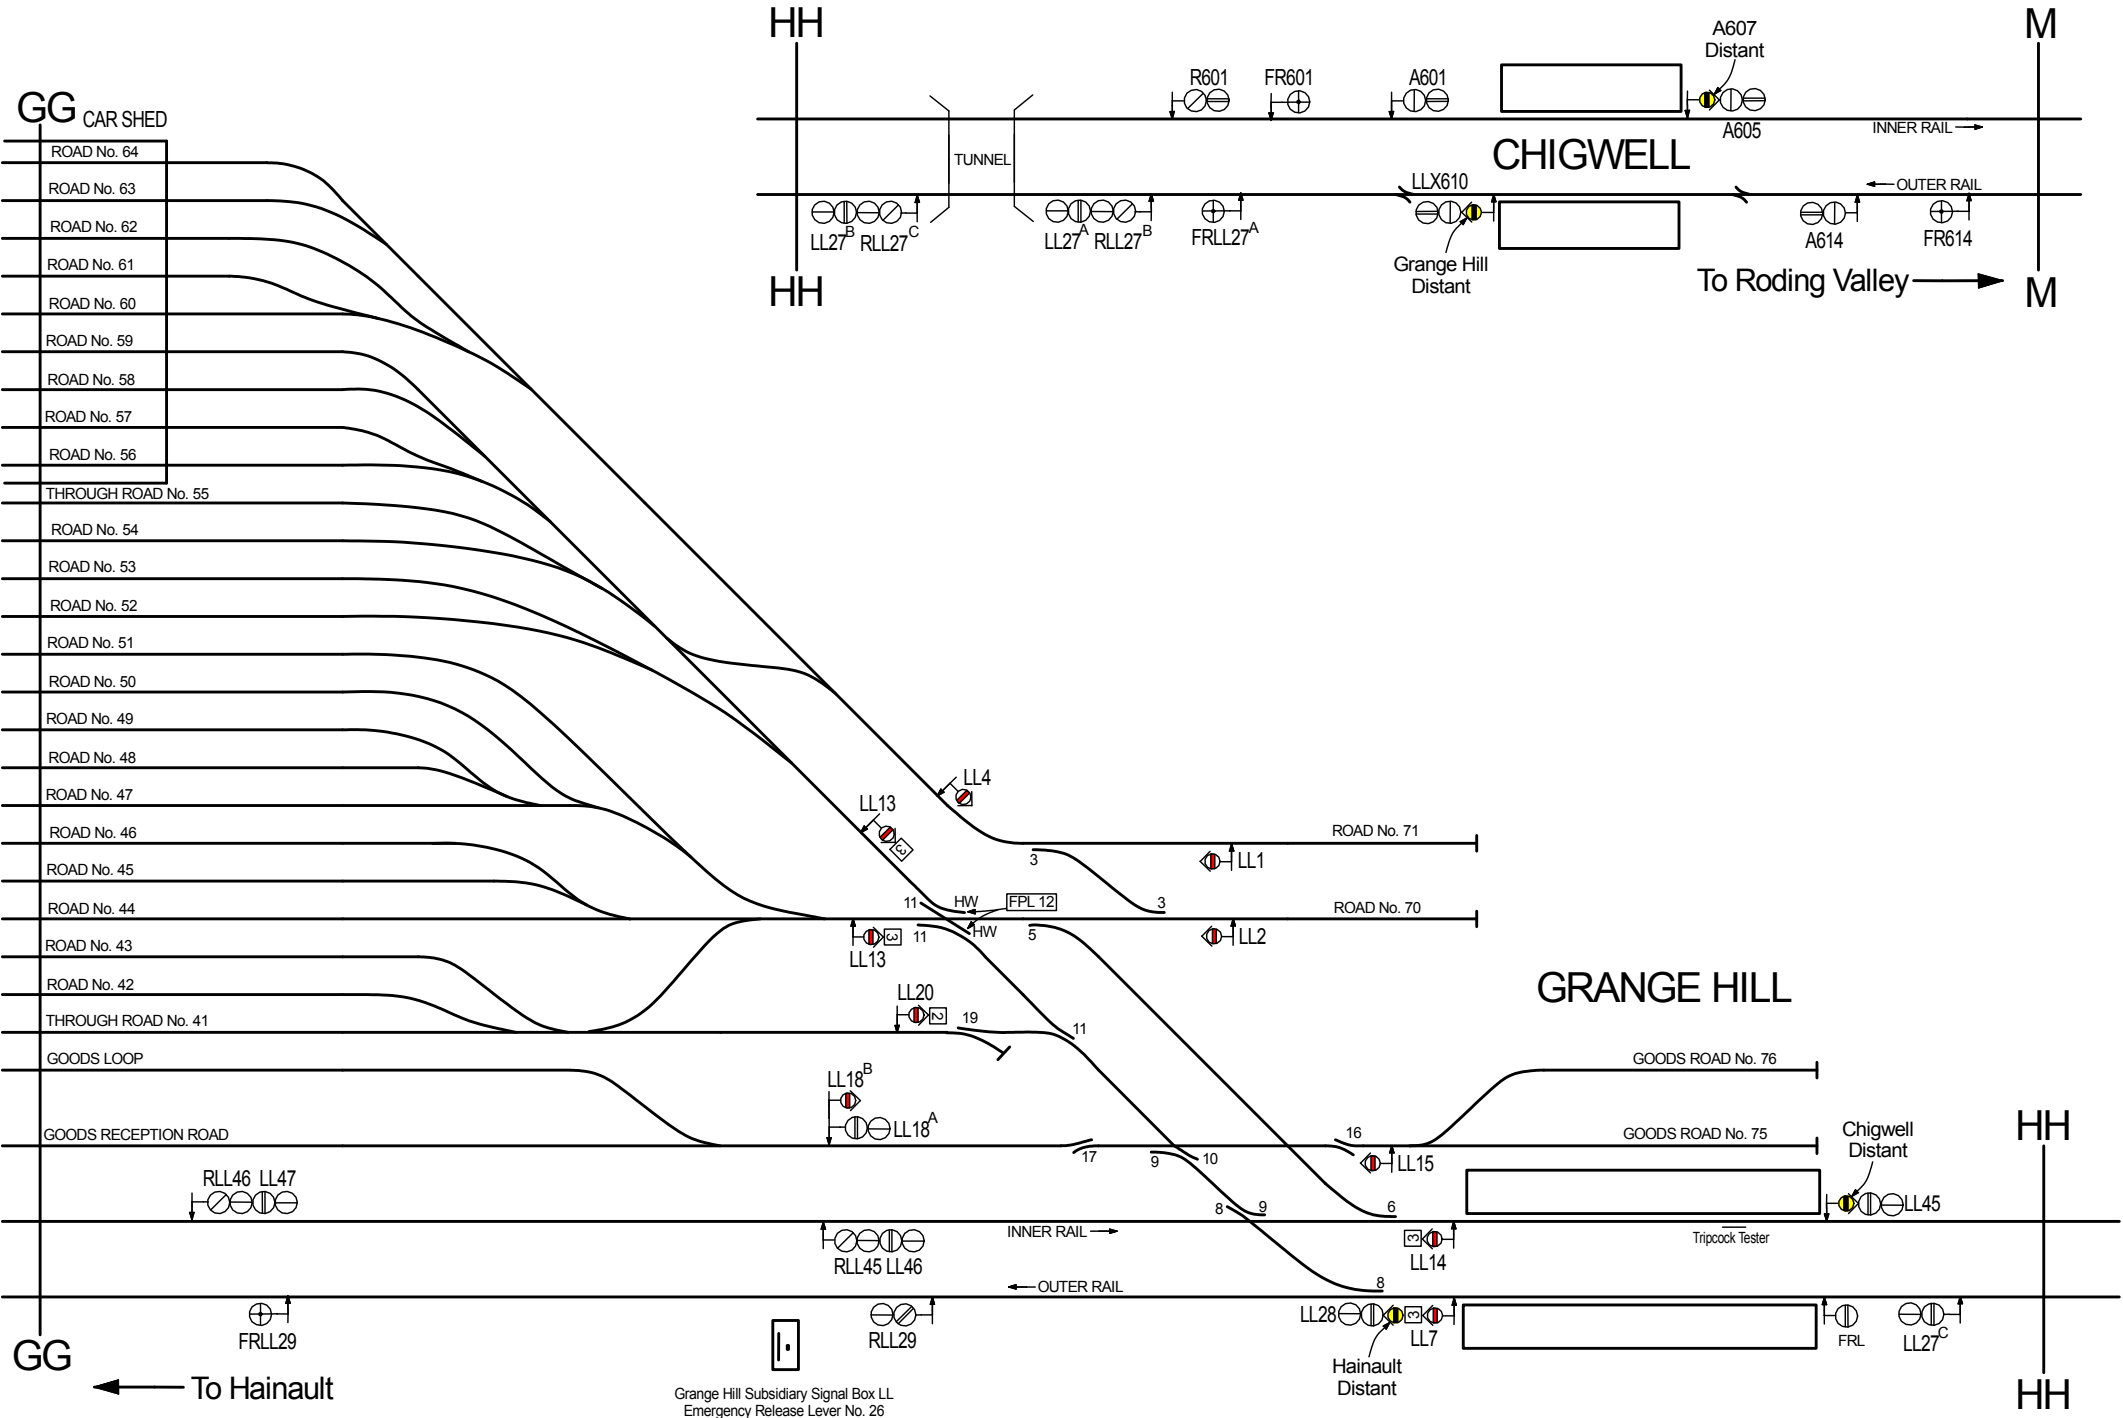

Grange Hill Subsidiary Signal Box LL
Emergency Release Lever No. 26