


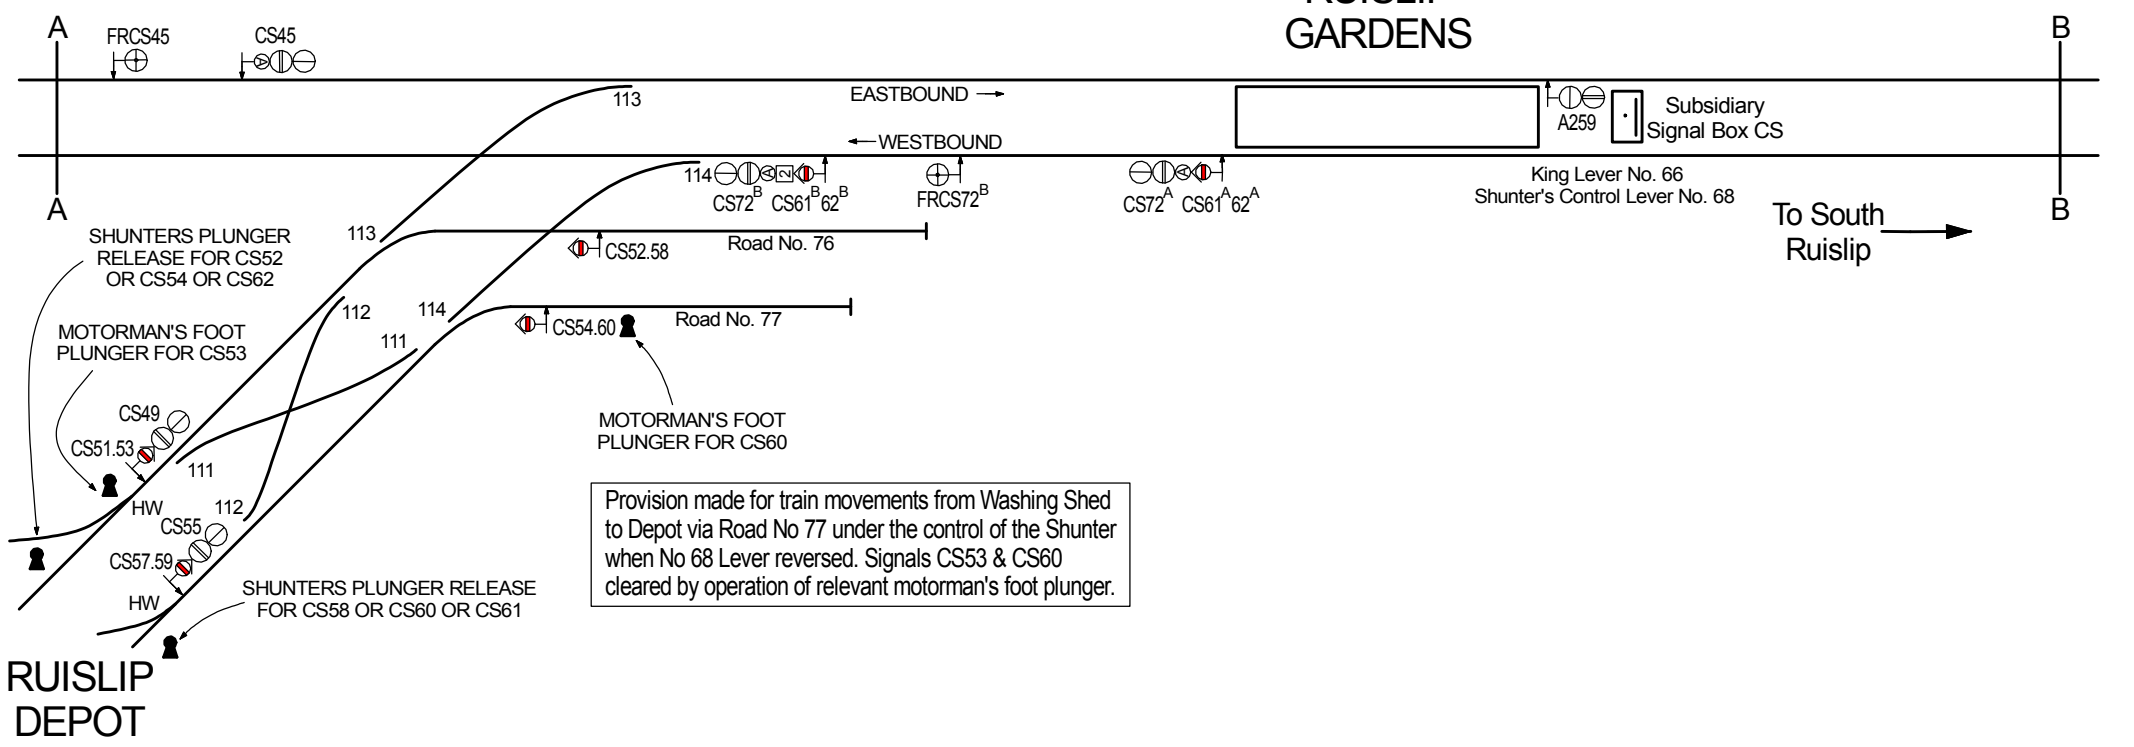
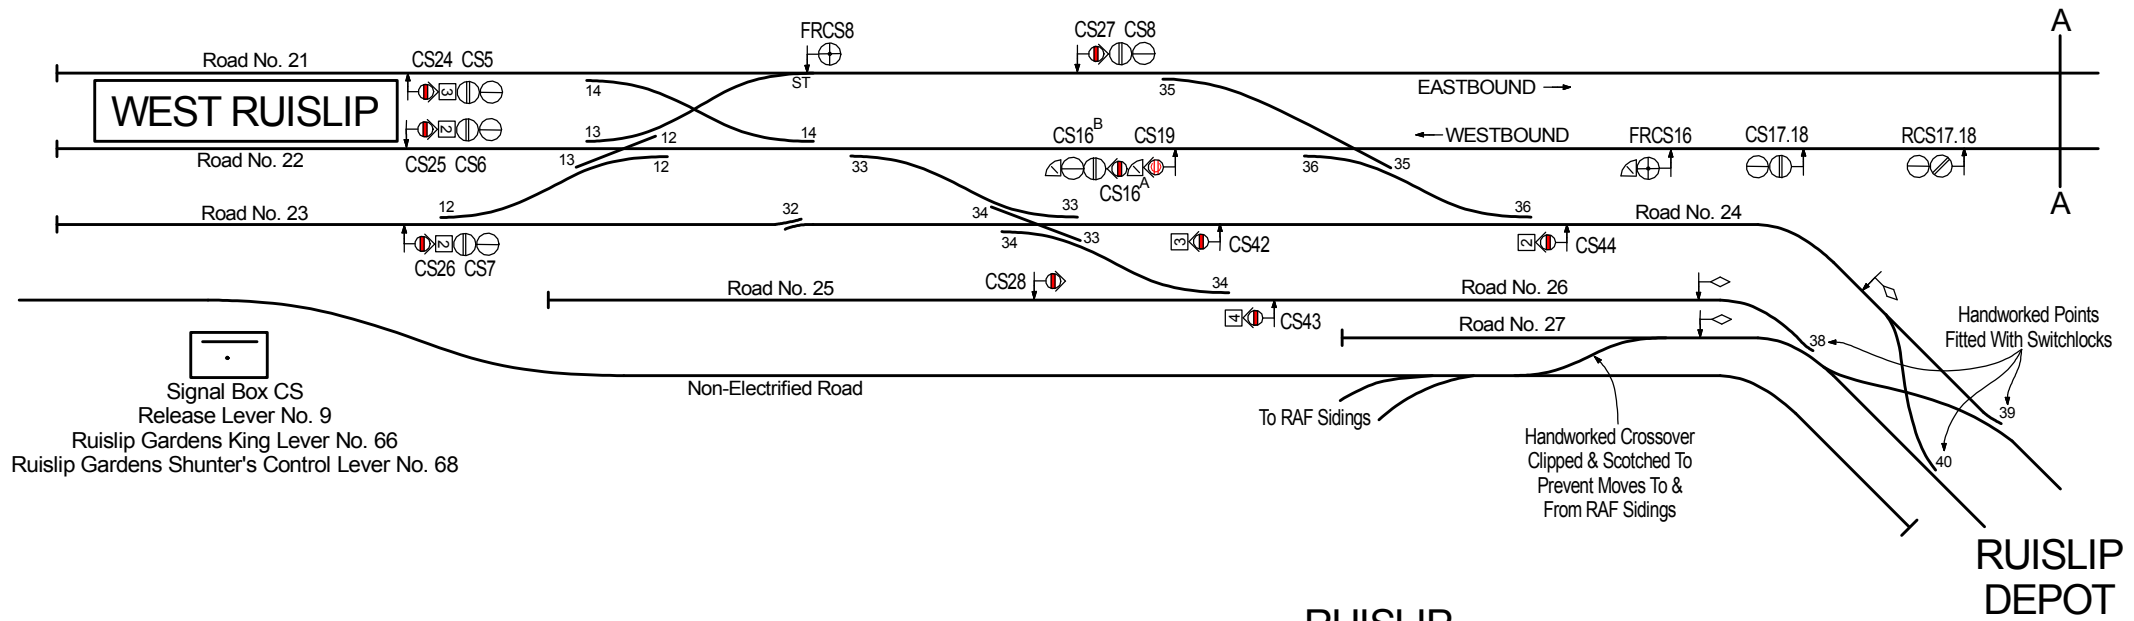
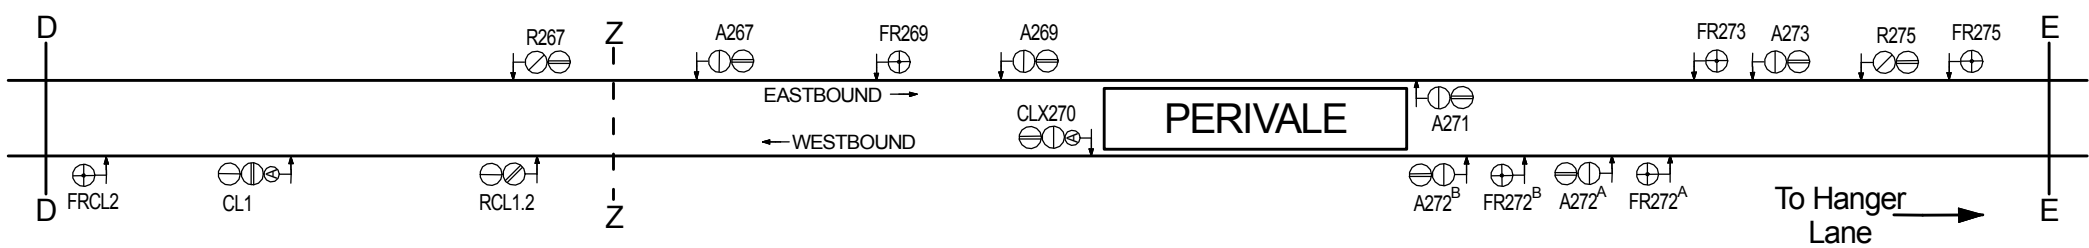
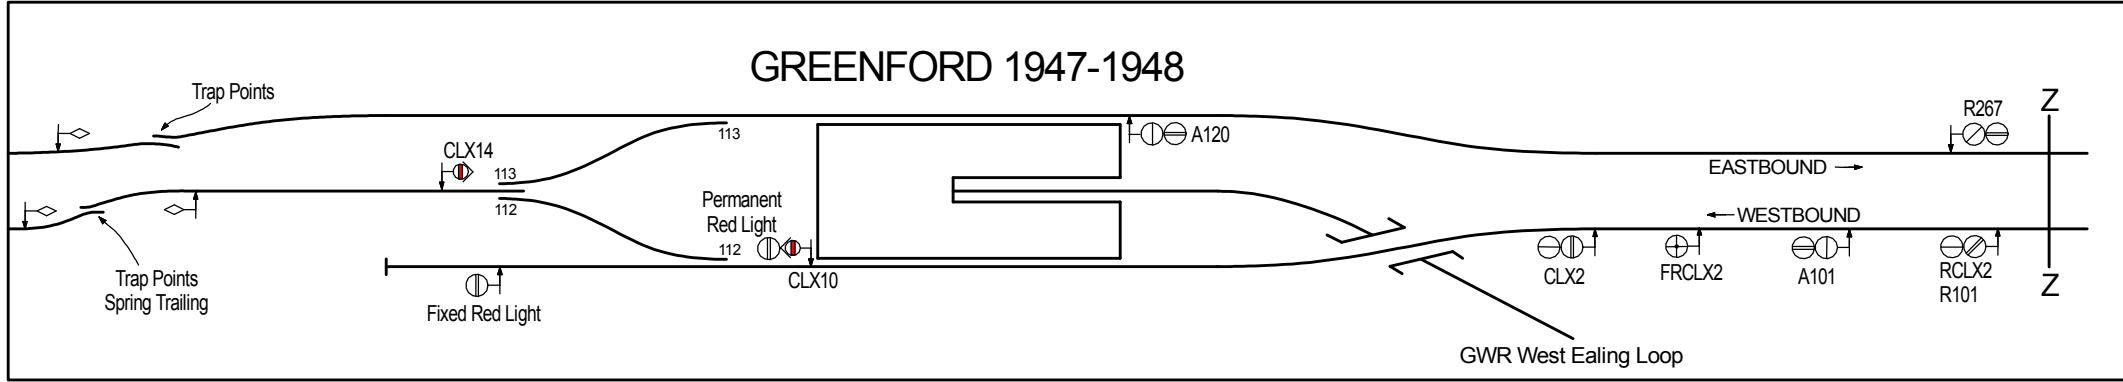
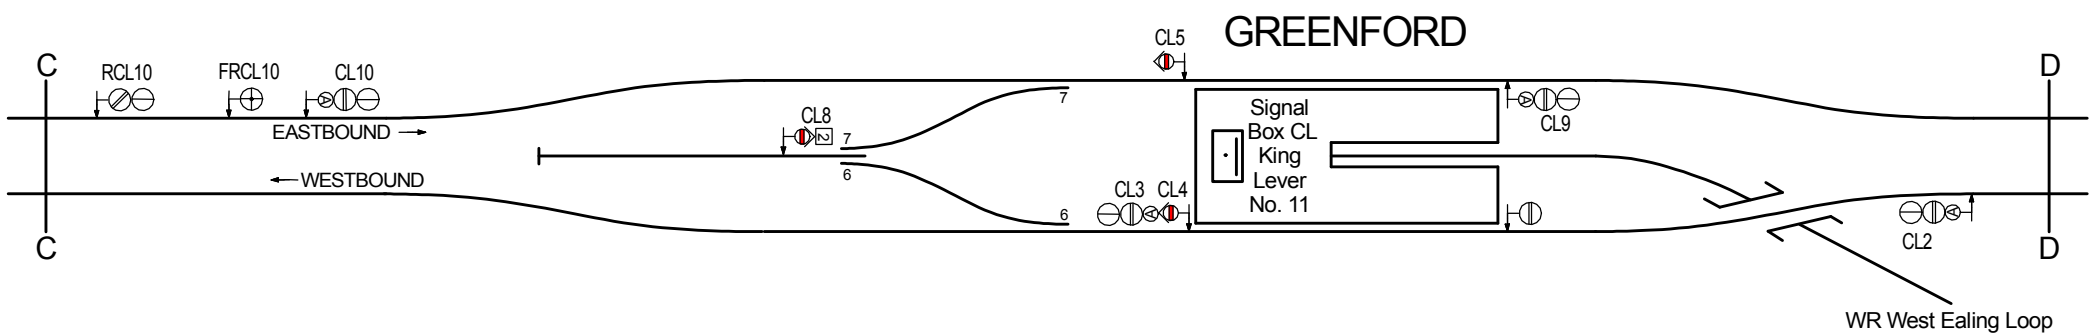




**CENTRAL LINE
WESTERN EXTENSIONS
1947 - 1948**

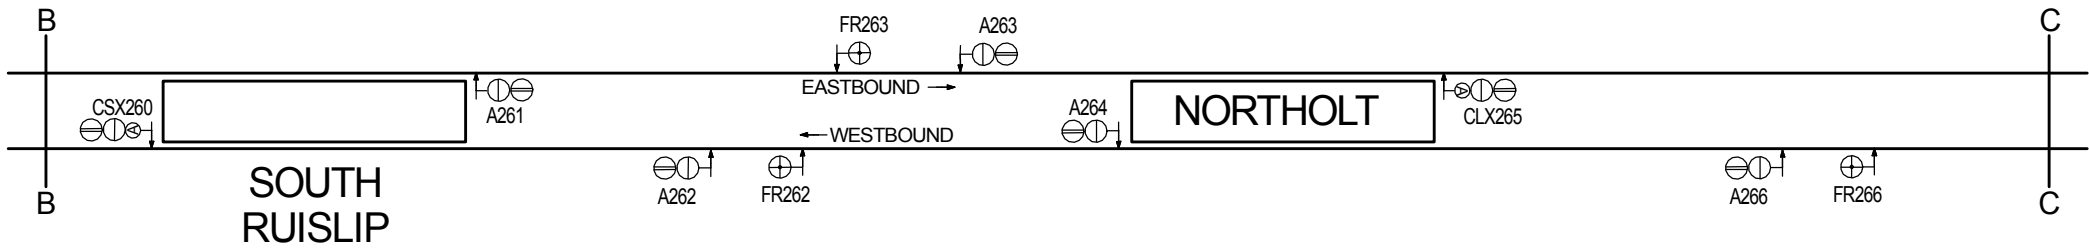


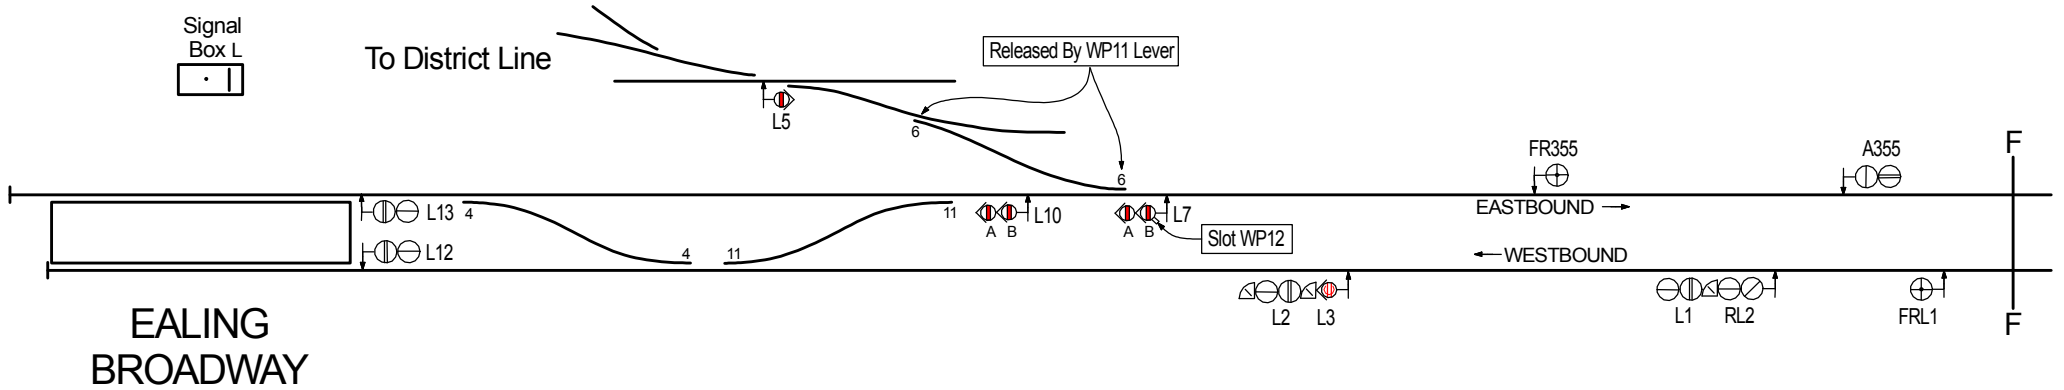


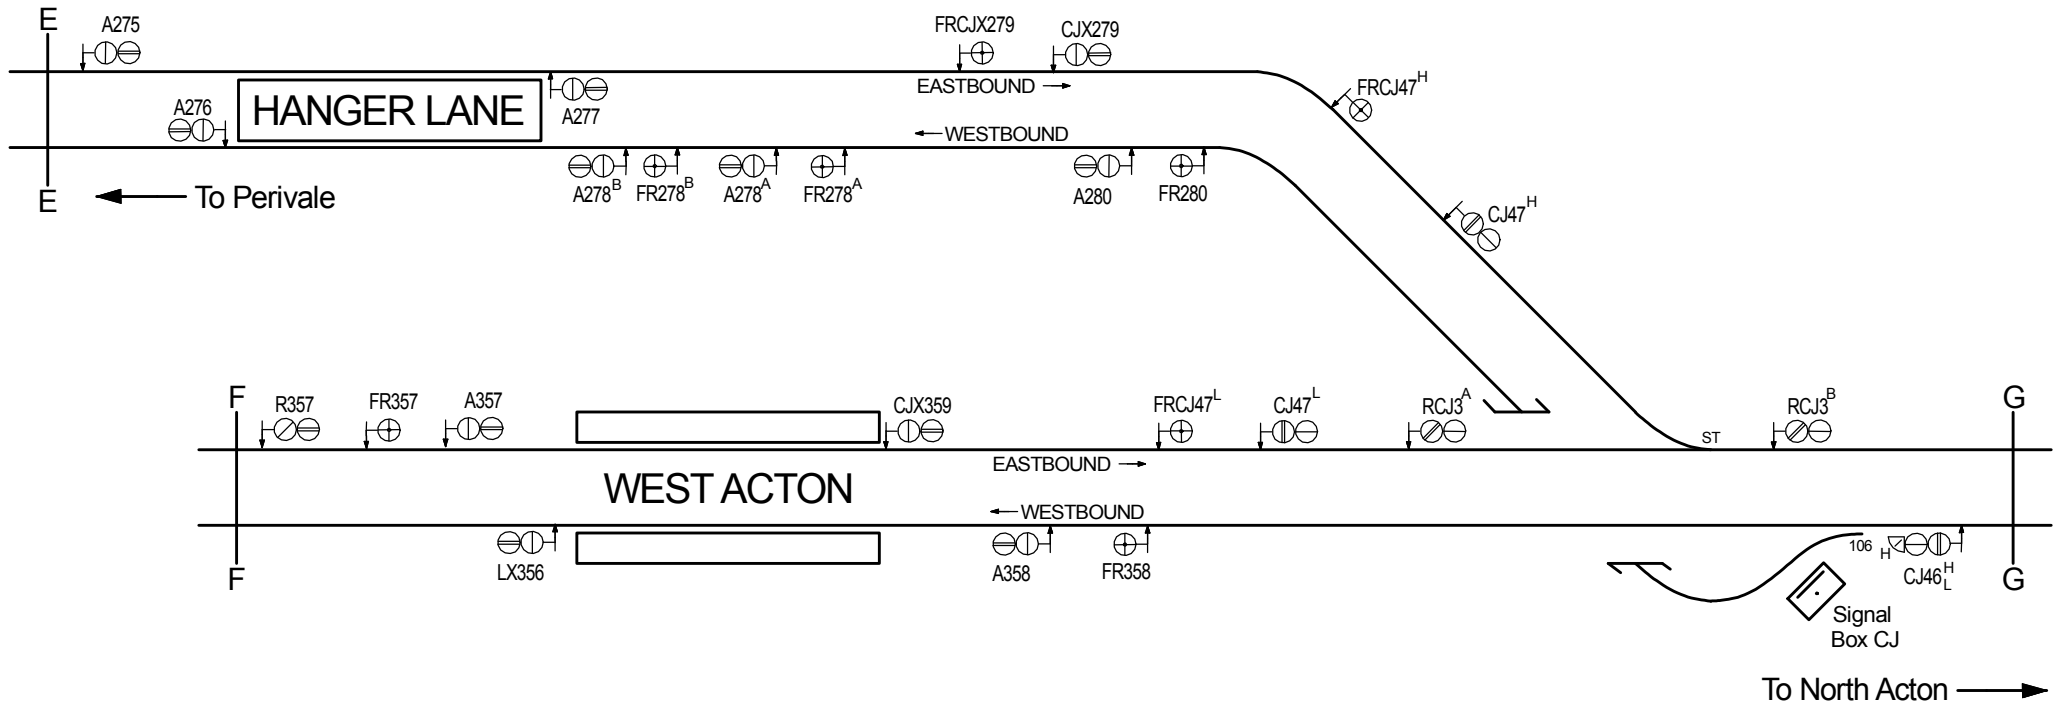



← To West Acton & Hanger Lane

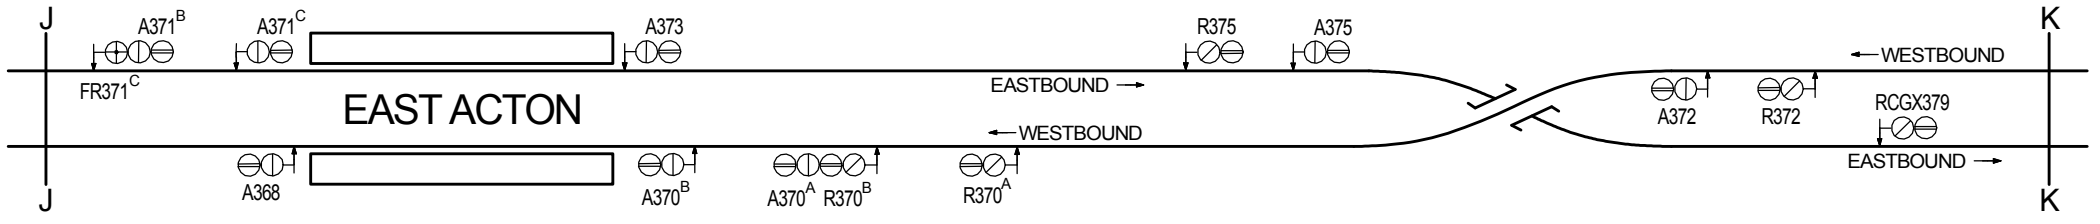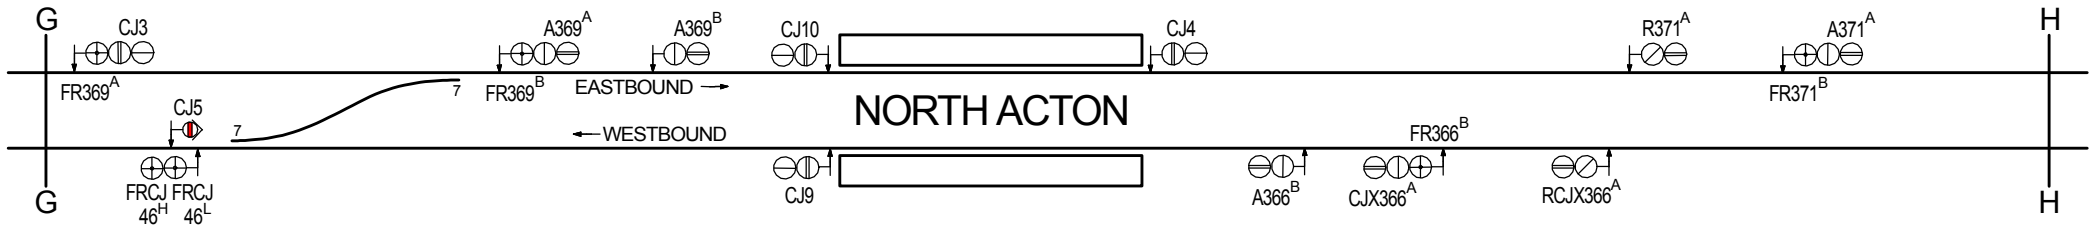

To White City →

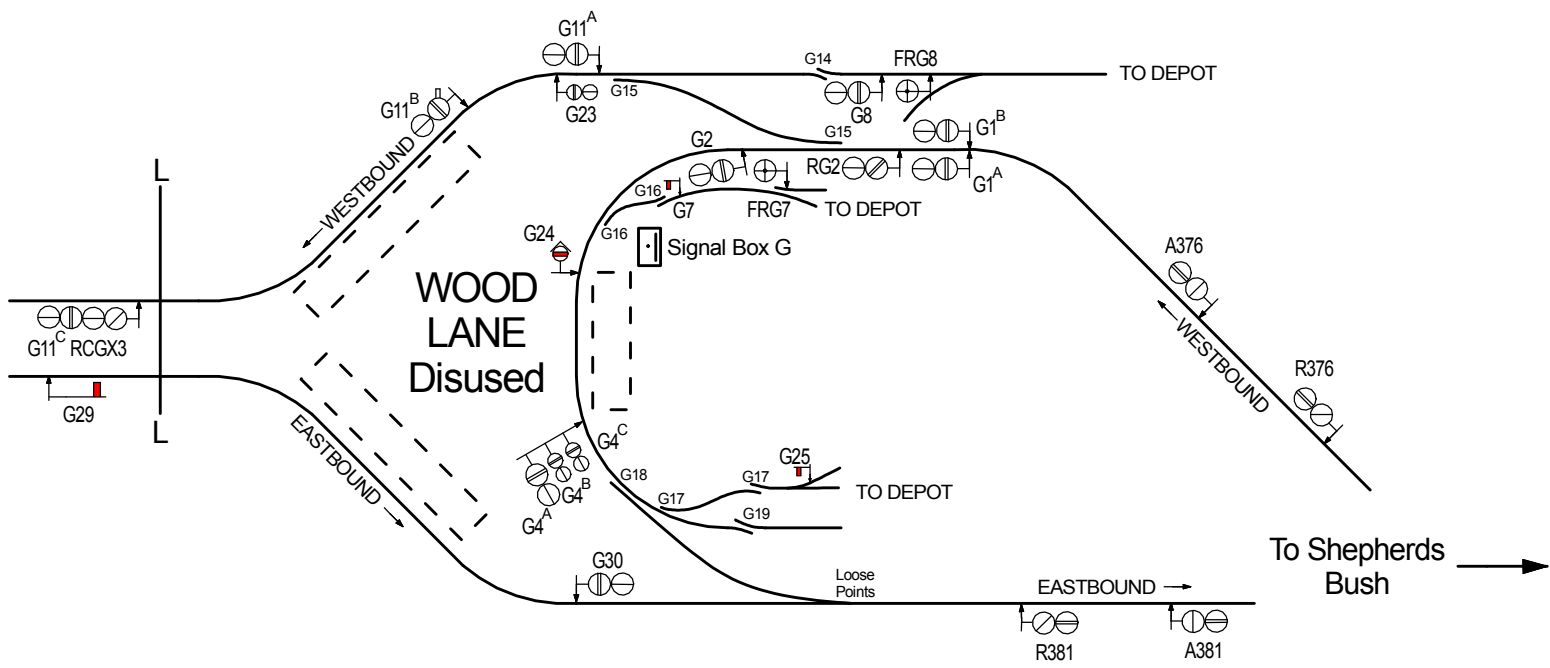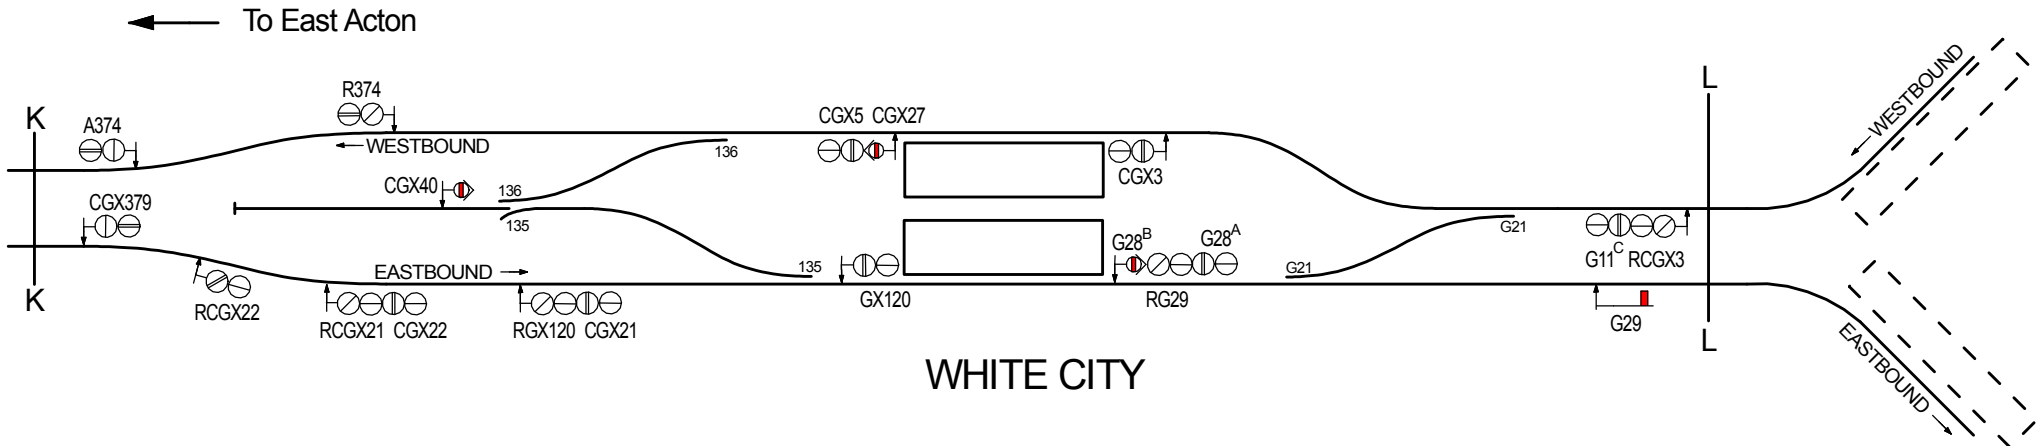

**WHITE CITY & WOOD LANE
AREAS AT 6TH MARCH 1948**

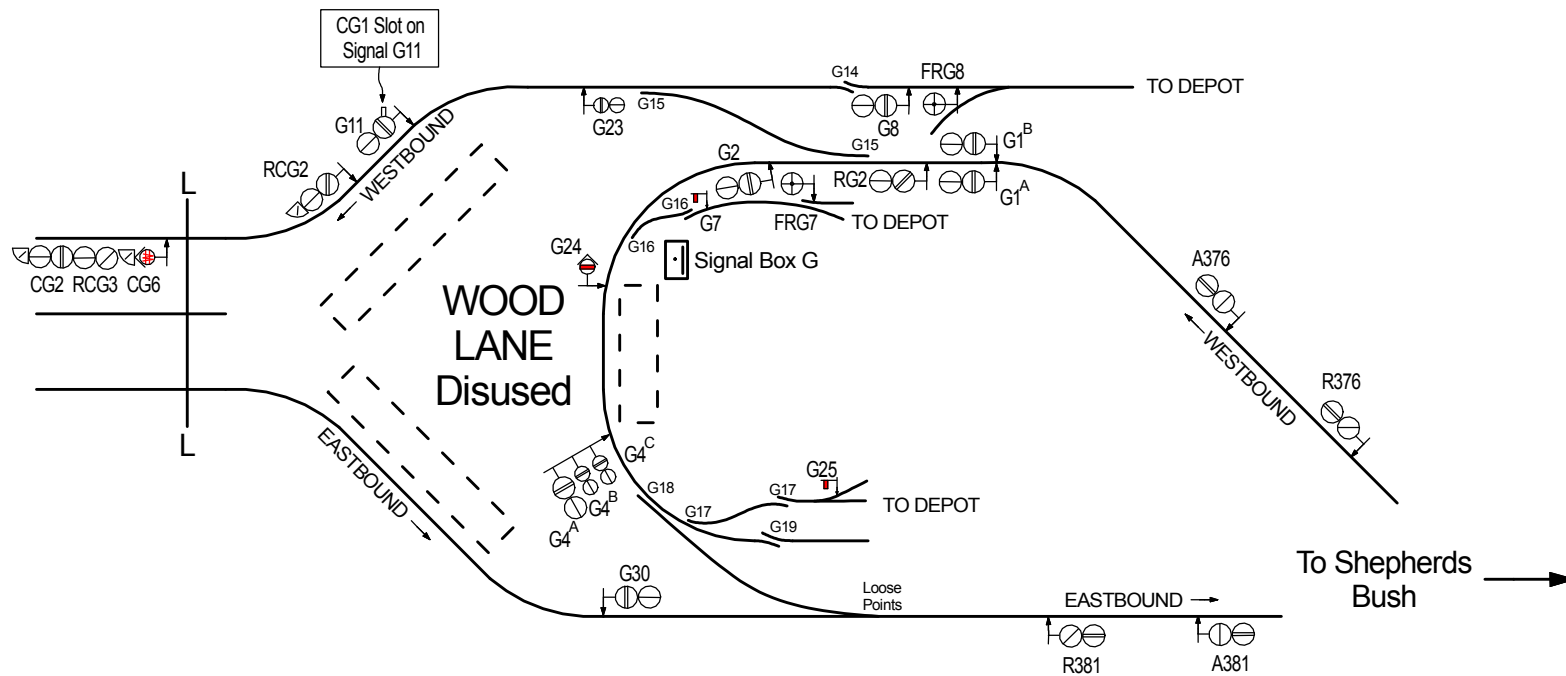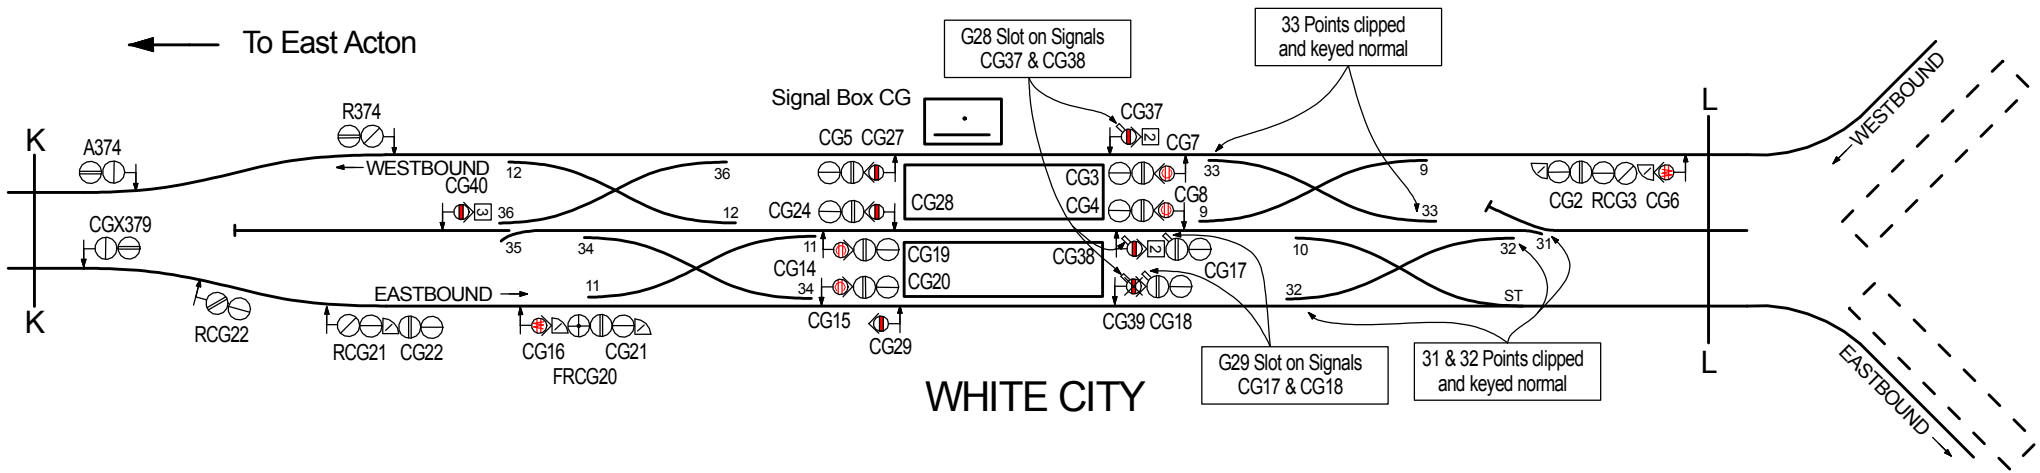

WHITE CITY & WOOD LANE
AREAS AT 18TH JULY 1948

