


TRANSFORMATION FROM WOOD LANE TO WHITE CITY 1947-49

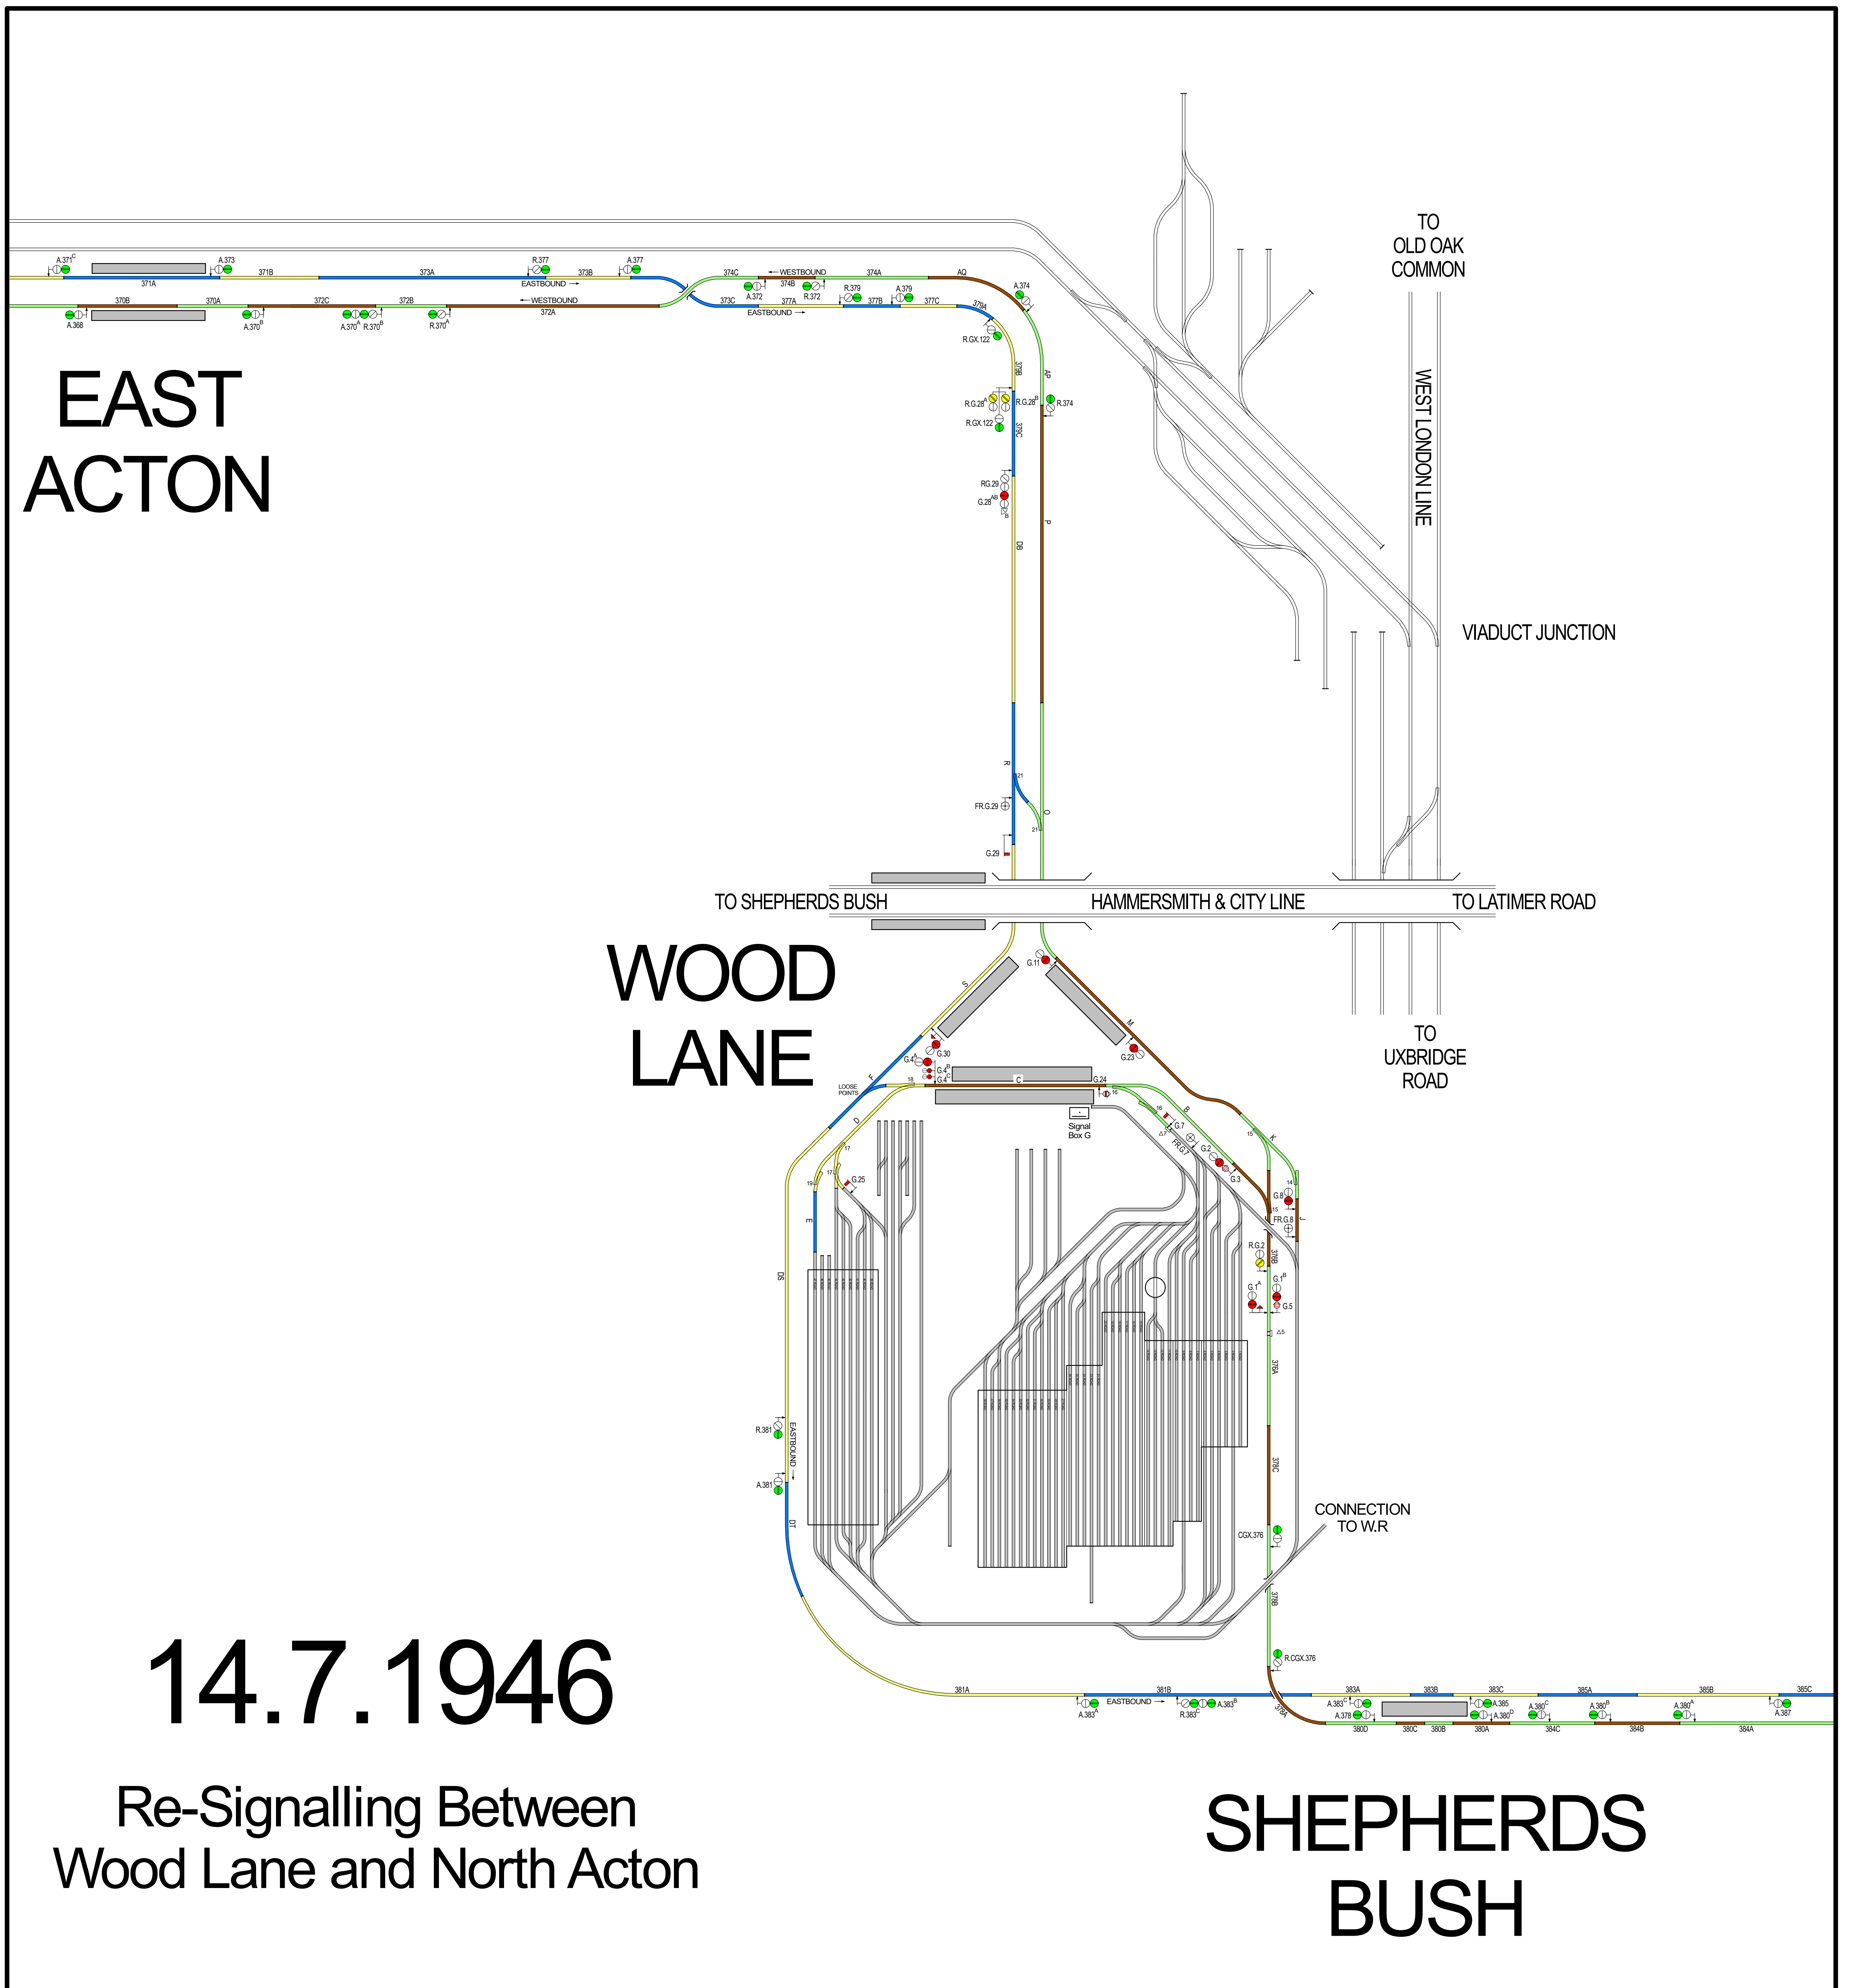


14.7.1946


Re-Signalling Between
Wood Lane and North Acton

SHEPHERDS
BUSH

TRANSFORMATION FROM WOOD LANE TO WHITE CITY 1947-49

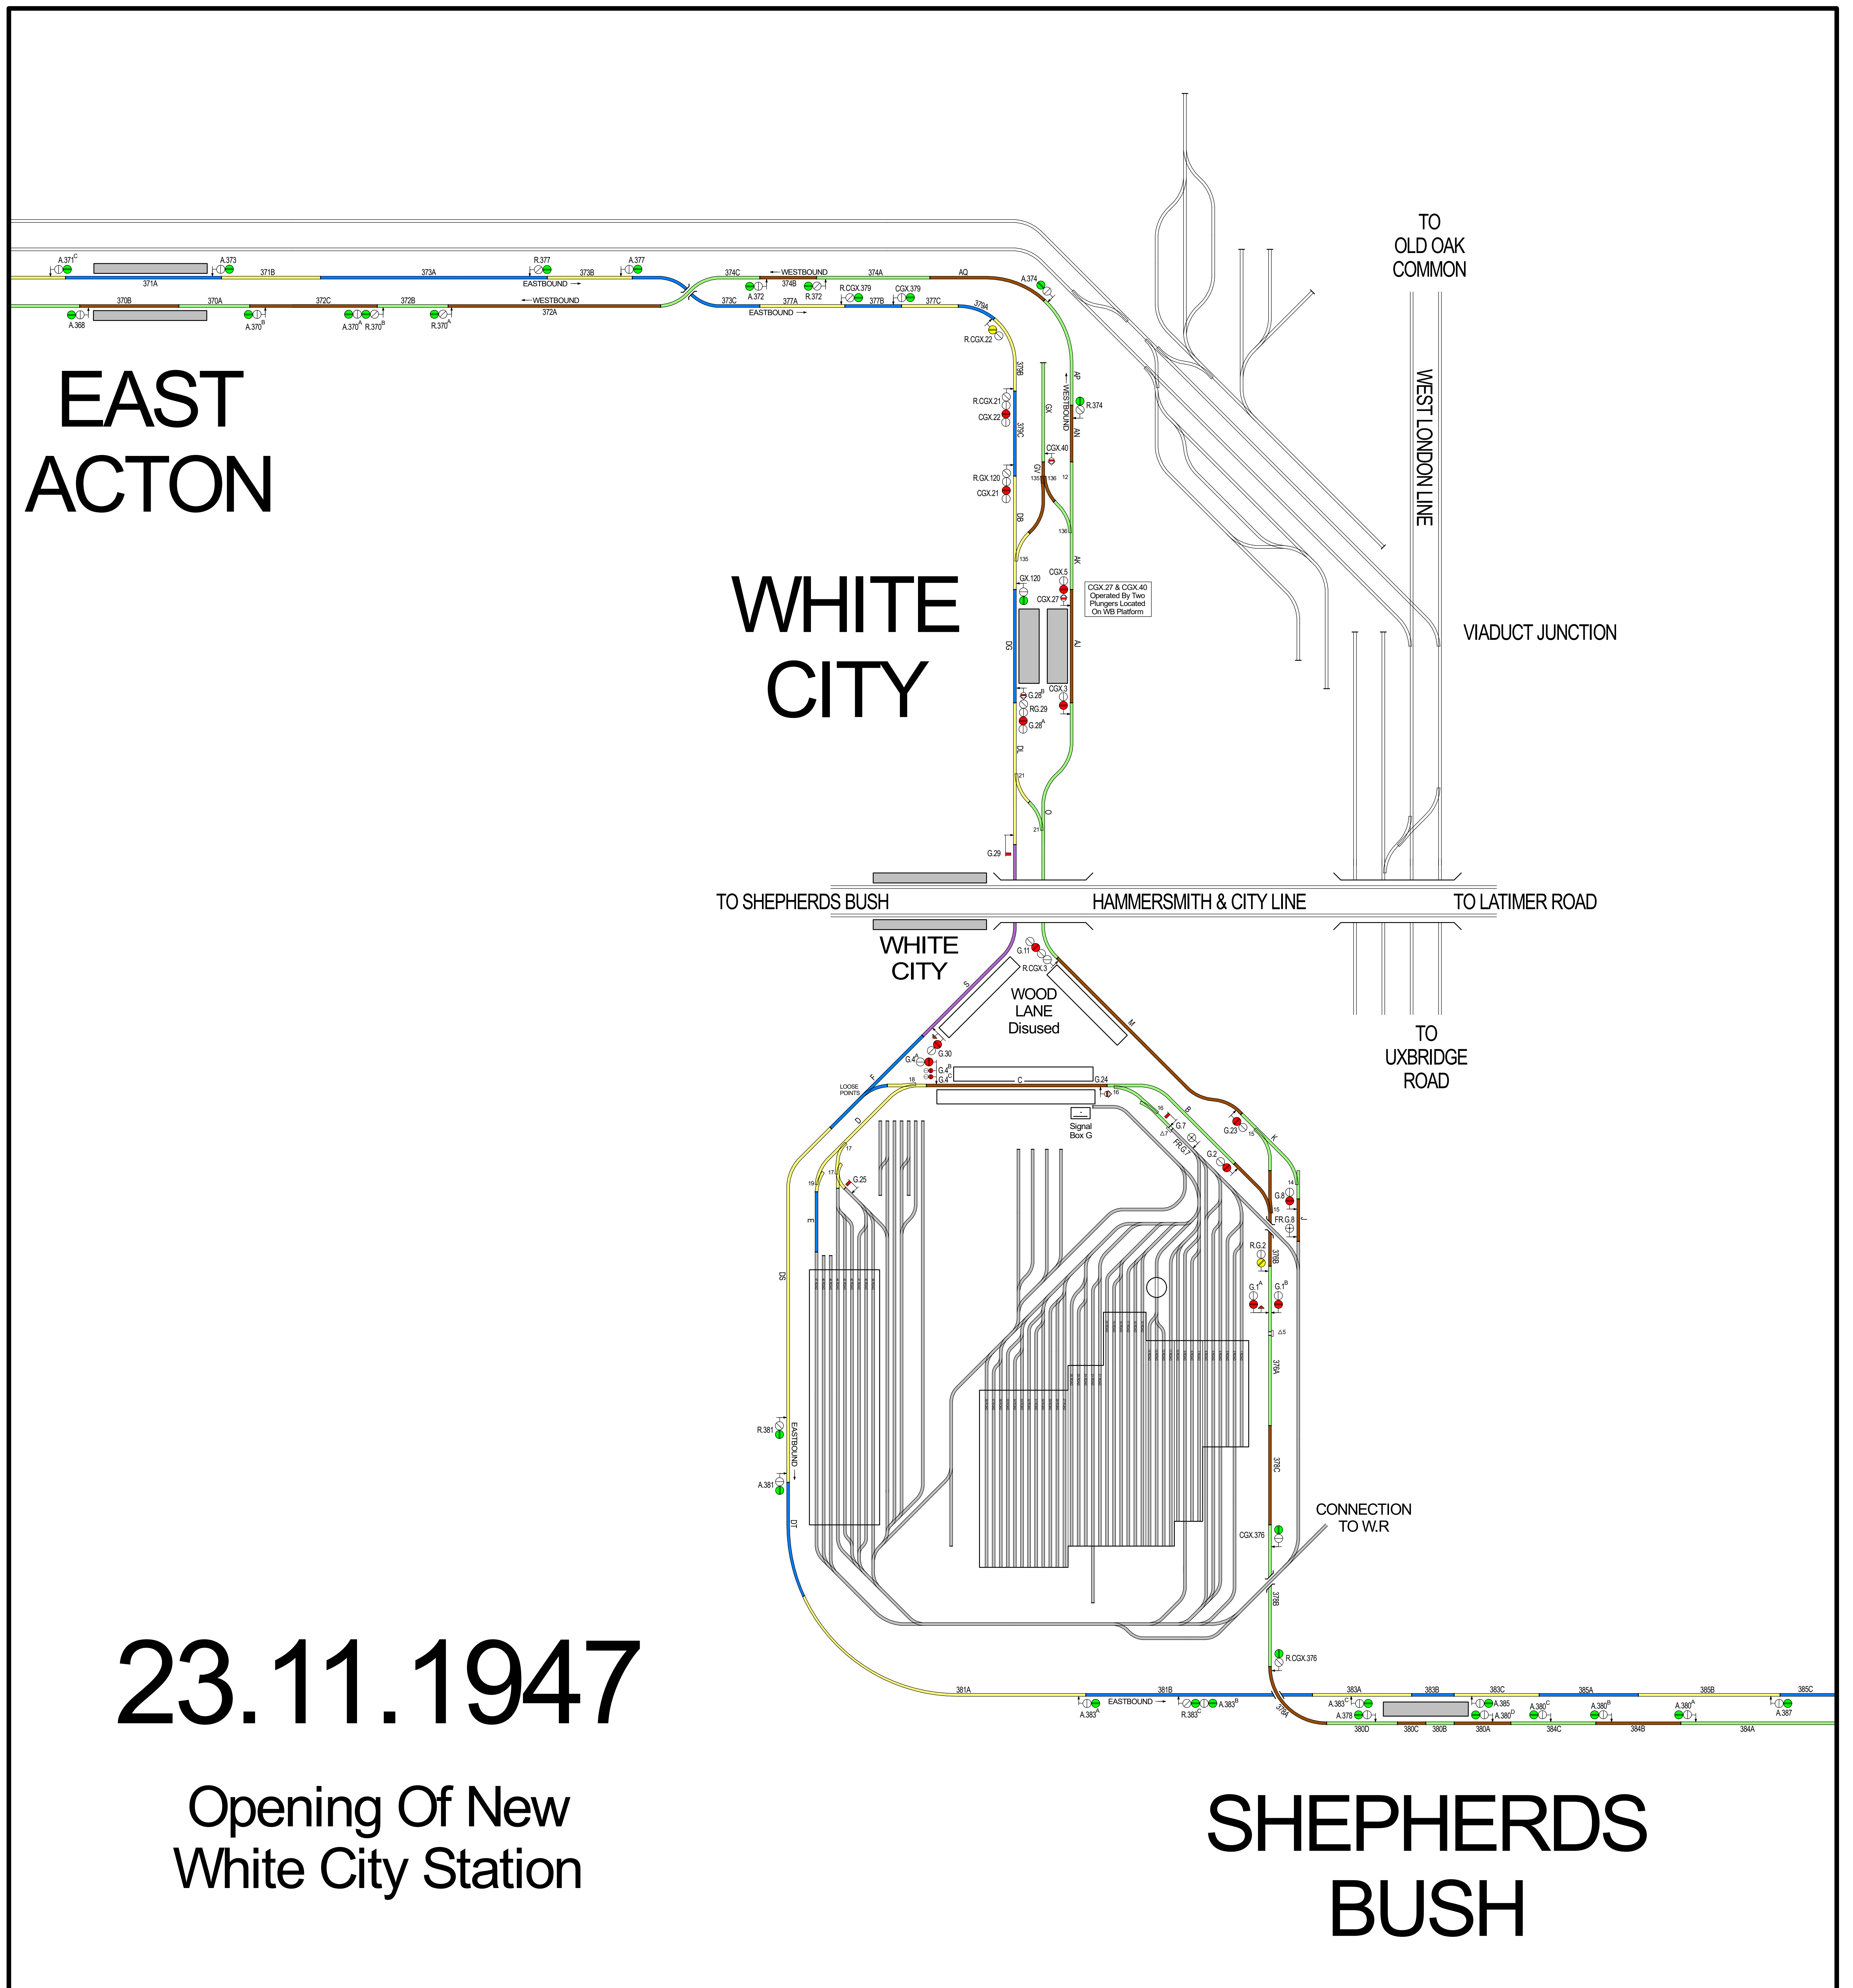


TRANSFORMATION FROM WOOD LANE TO WHITE CITY 1947-49

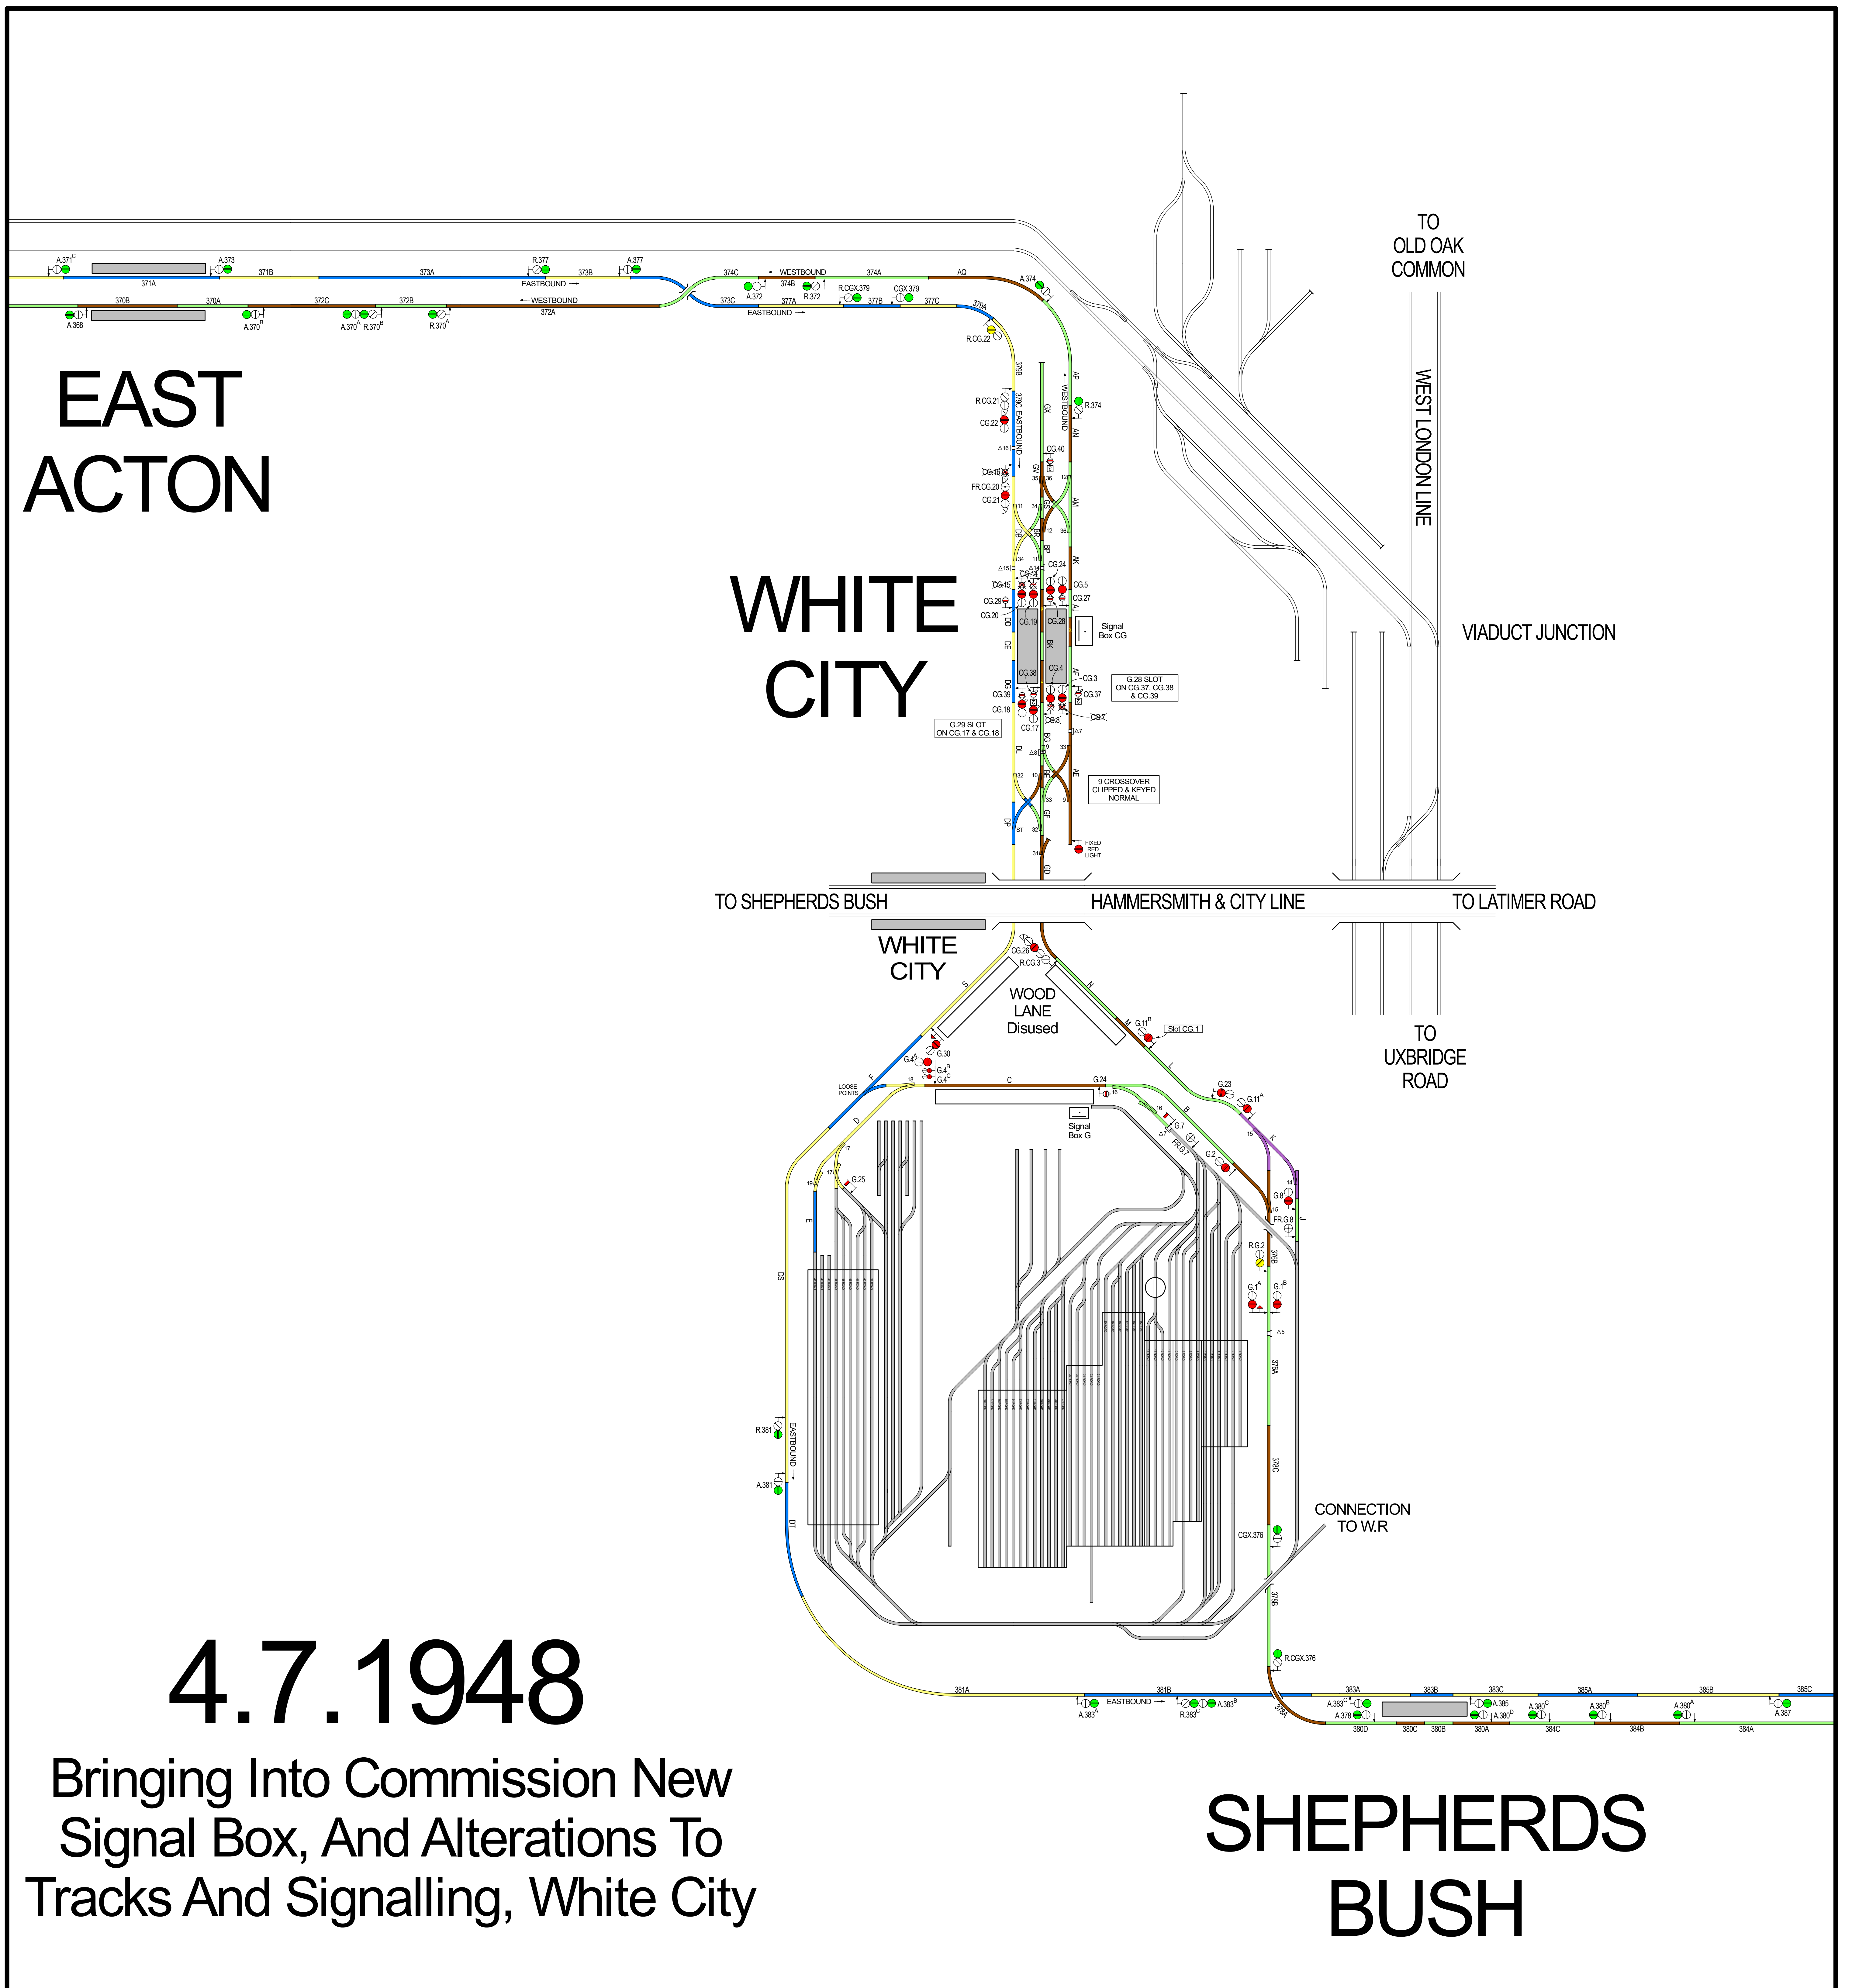


4.7.1948

Bringing Into Commission New
Signal Box, And Alterations To
Tracks And Signalling, White City

TRANSFORMATION FROM WOOD LANE TO WHITE CITY 1947-49

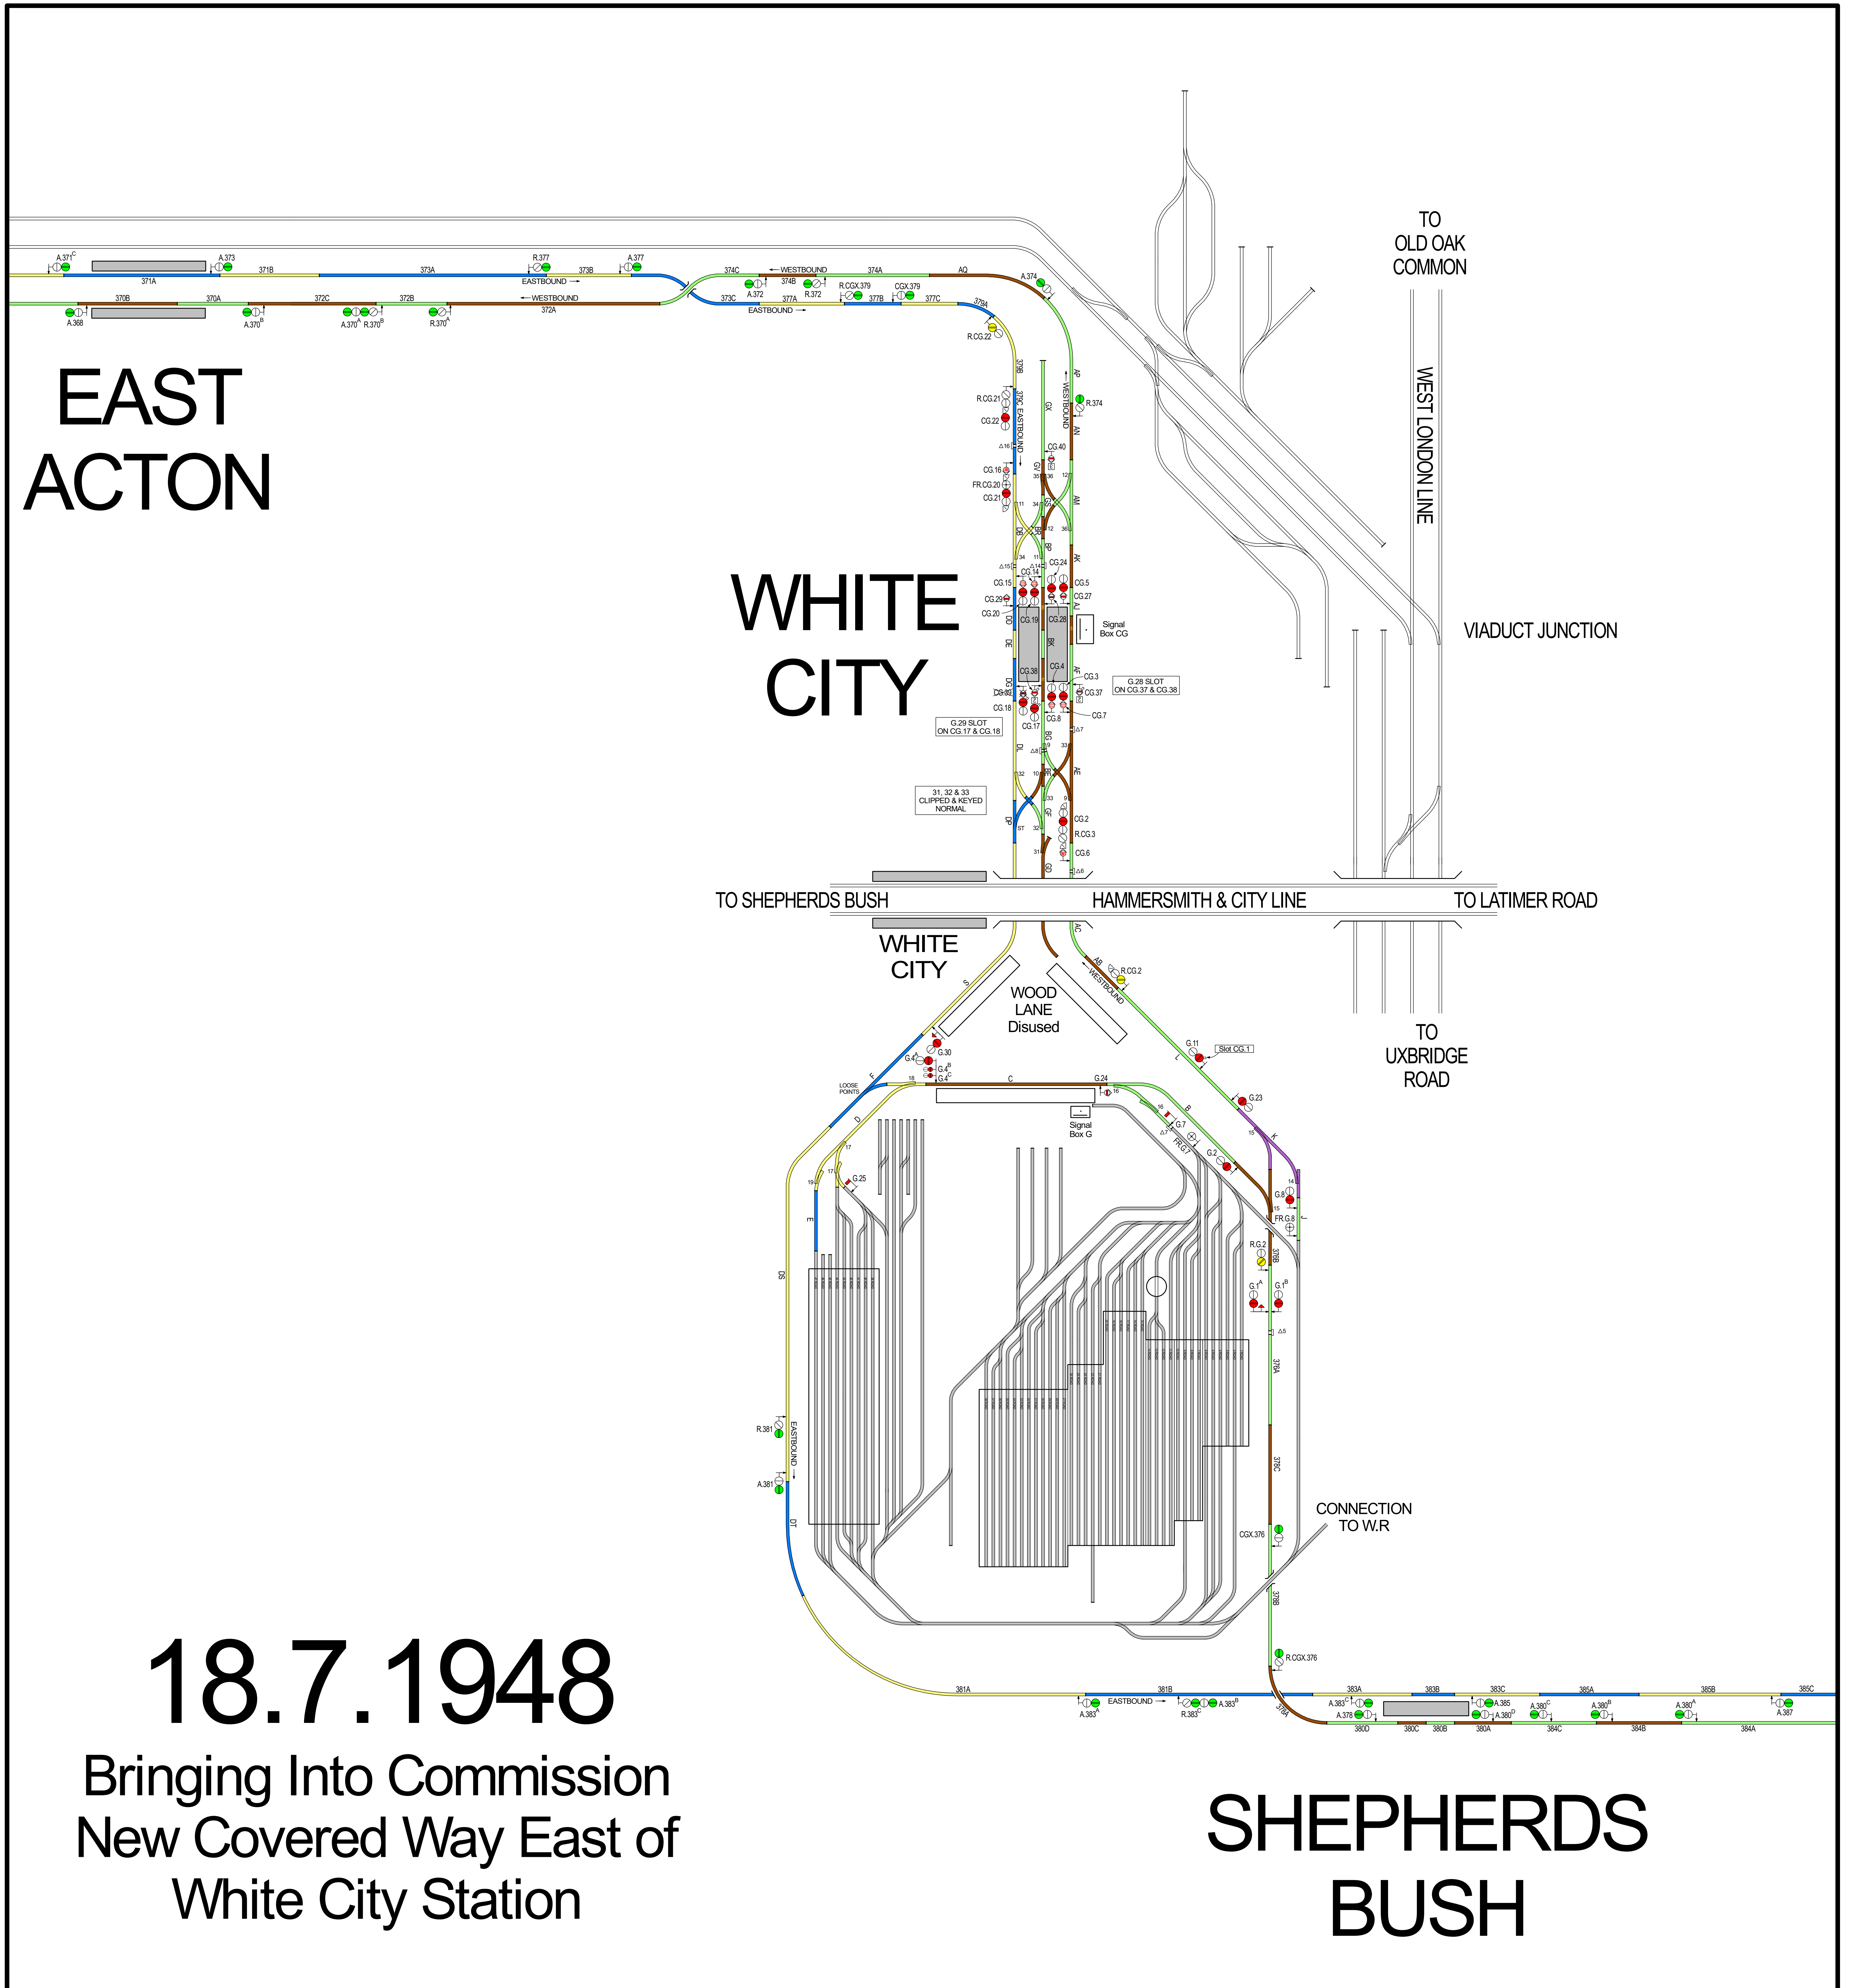

TRANSFORMATION FROM WOOD LANE TO WHITE CITY 1947-49

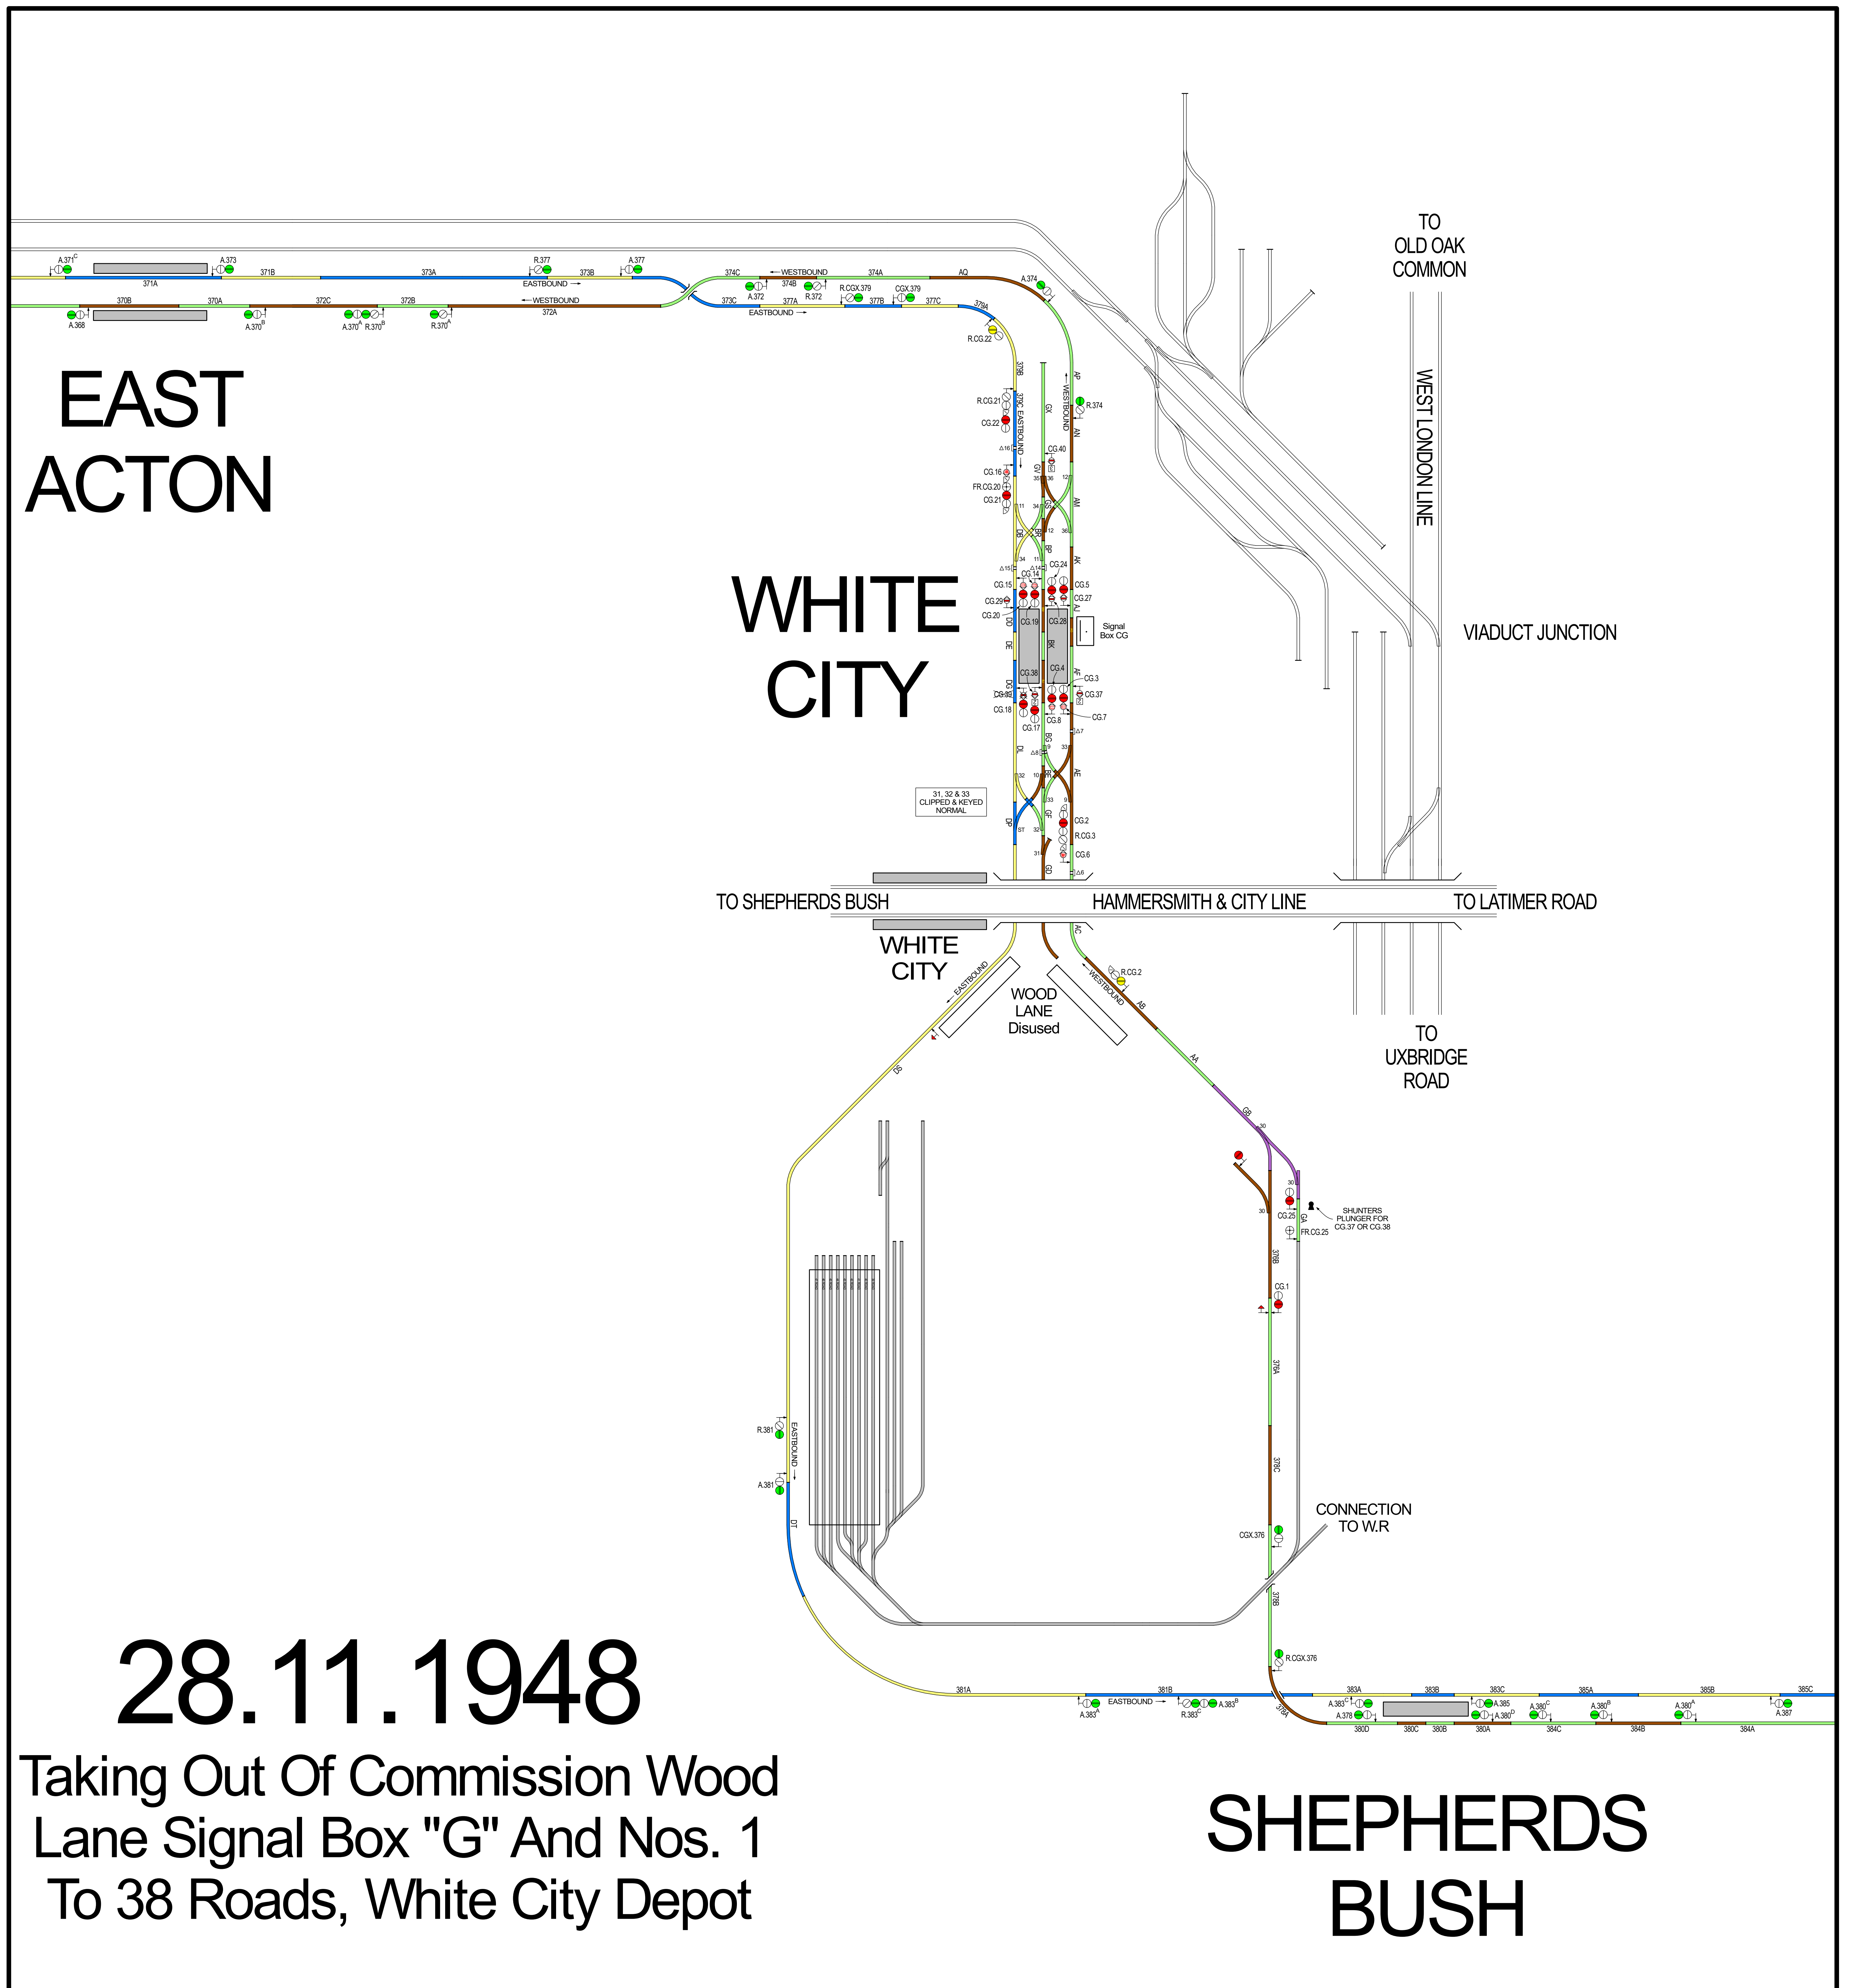

TRANSFORMATION FROM WOOD LANE TO WHITE CITY 1947-49

